



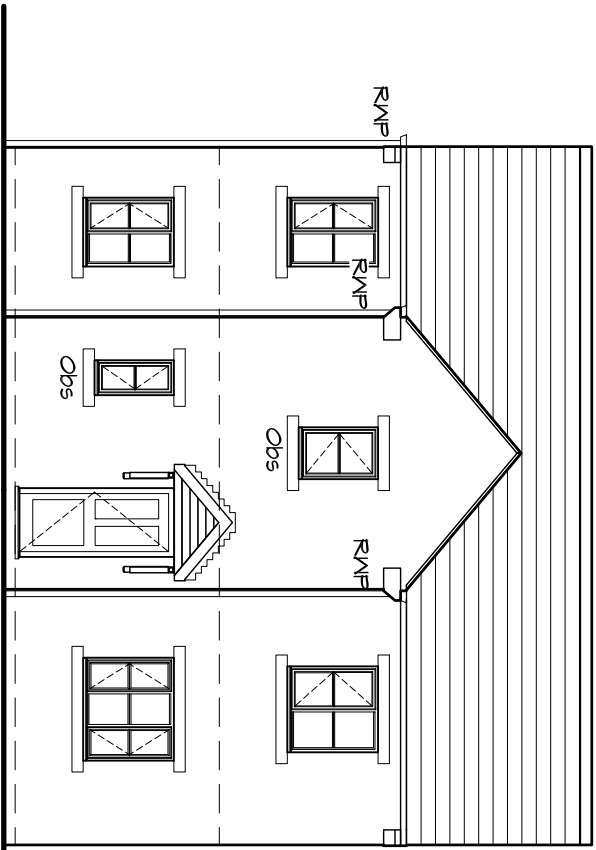


Front Elevation

Scale 1:100

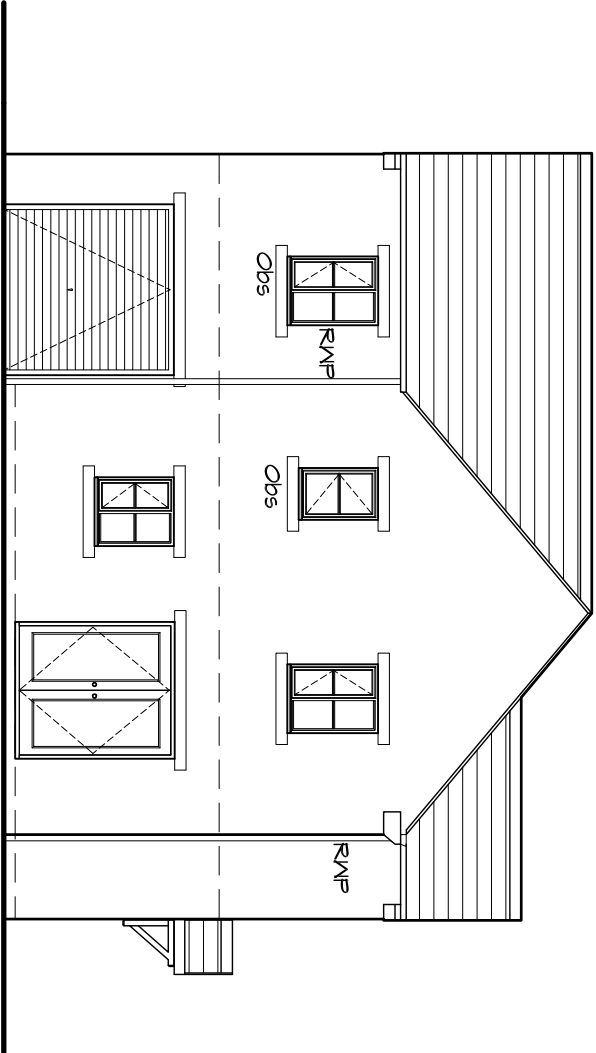


Side Elevation

Scale 1:100

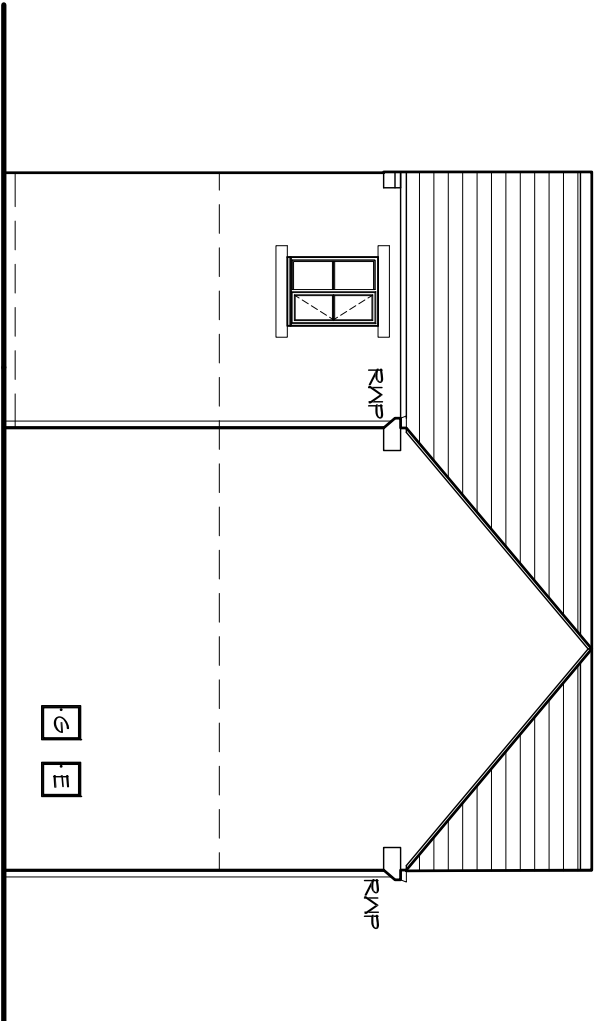


Rear Elevation

Scale 1:100

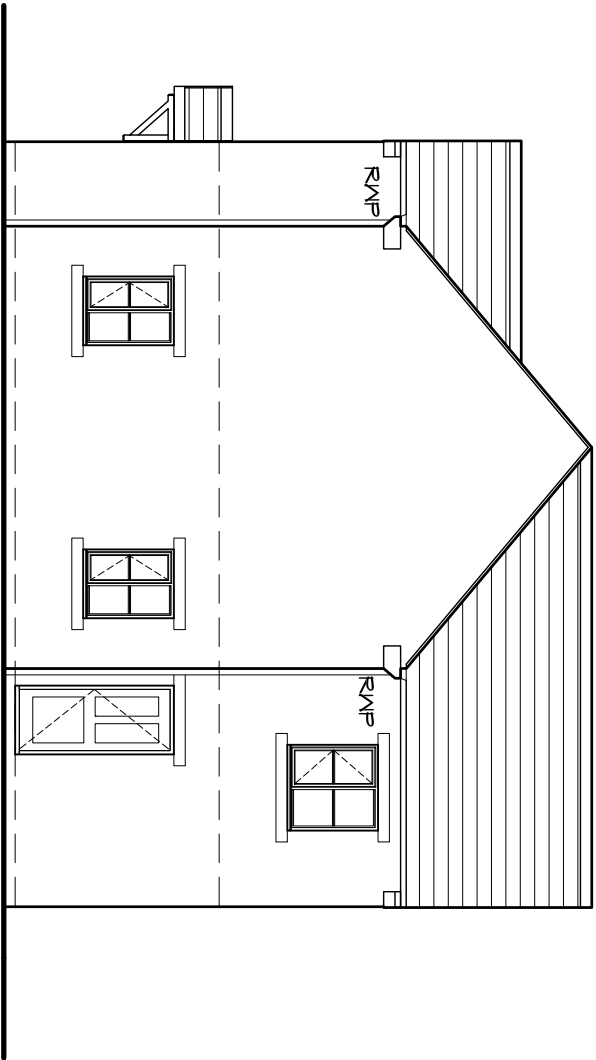


Side Elevation

Scale 1:100

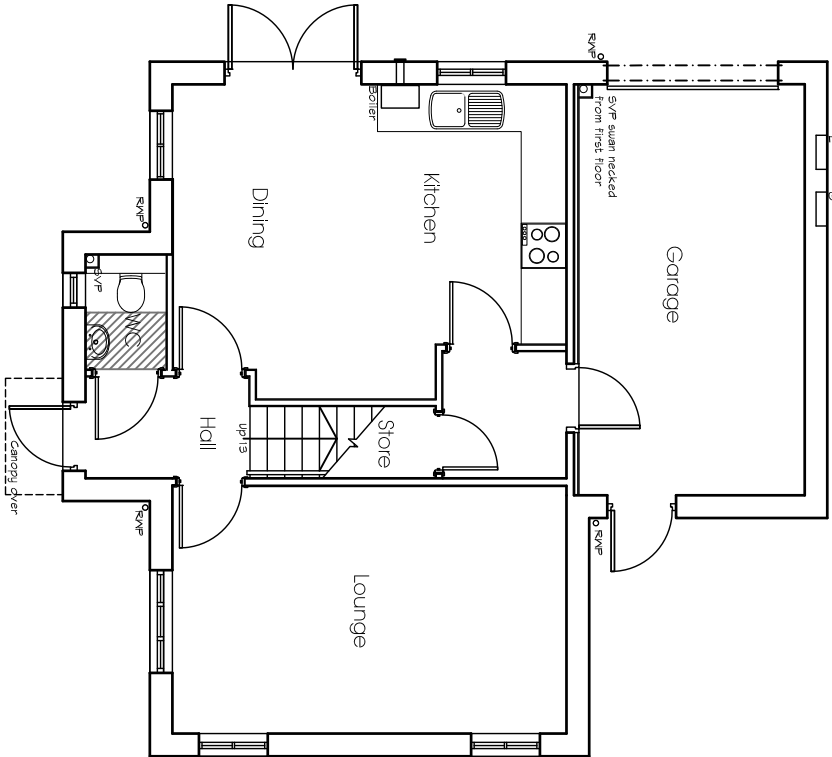

Ground Floor

Scale - 1:100

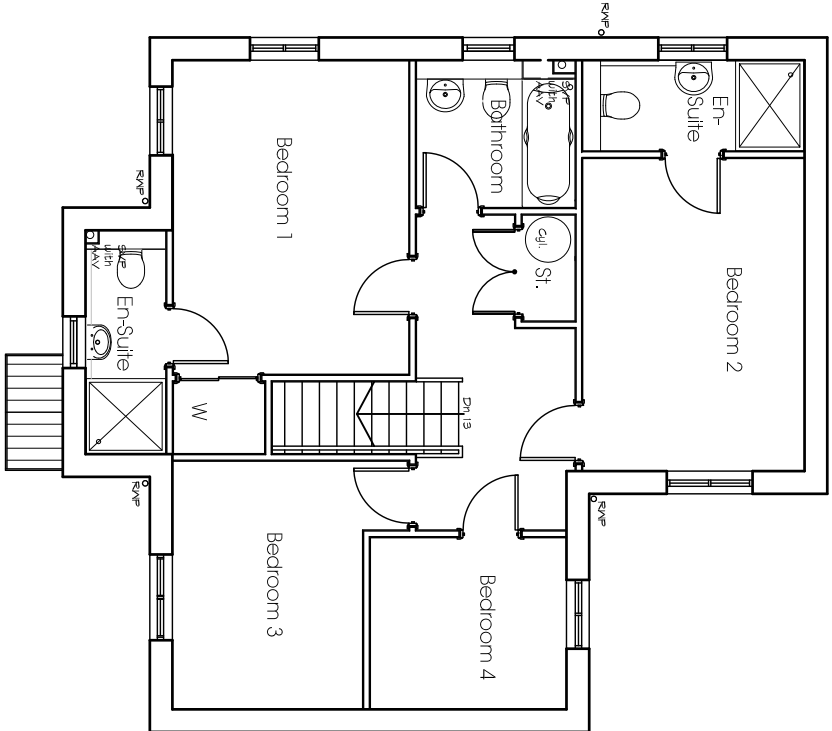

First Floor

Scale 1:100

for Westmoreland Homes Ltd

Farrar Bamforth Associates Ltd.

Chartered Architectural Technologists

51 Tinfly Street, Huddersfield, HD1 4DN

Tel: (01484) 424008 Fax: (01484) 512305

E-mail: design@farrarbamforth.co.uk

Website: www.farrarbamforth.co.uk

House Type C Planning Drawing

Project	Originator	Zone	Level	Type	Role	Number	Revision
18D15	FBA	ZZ	XX	DR	A	0703	P101
Drawn	Date	Subsidiary	Revision Status	Scale of R2			
PG	Mar 18	S4	Planning	1 : 100			

This document is © Farrar Bamforth Associates Ltd. Drawing measurements shall not be obtained by scaling. Setting out dimensions are to face of structure, unless otherwise stated. This document is the property of Farrar Bamforth Associates Ltd. and shall remain the property of Farrar Bamforth Associates Ltd. The document shall be used in conjunction with associated model, specifications and related construction documents.