


LEGEND

- Proposed surface water manhole and sewer.
- Proposed surface water manhole and sewer.
- [13.35]** Proposed D.P.C. level.
- 00.00** Proposed ground level.
- Proposed Tadpoles

Rev	Description	By	Date
Client:			
Persimmon Homes			
Project Title:			
Chapel Lane, Penistone			
Drawing Title:			
Drainage Strategy Plan			
Scale		Date	
1:500 @ A1		04.07.13	
Drawing No	Revision	Status	
3776-FRA-01	0	Final	

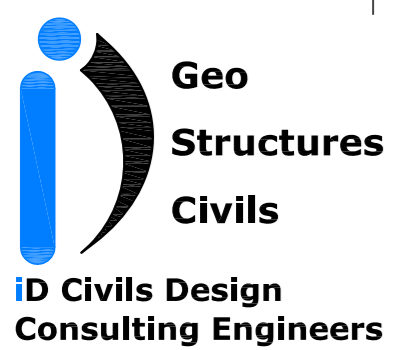

North East & Yorkshire:
 Aske Stables, Aske, Richmond,
 North Yorkshire, DL10 5HC
 T: 01748 889015
 F: 01565 740263

North West & Midlands:
 Caledonian House,
 Tatton Street, Knutsford,
 Cheshire, WA16 6AG
 T: 01565 755557
 F: 01565 740263