






FRONT ELEVATION

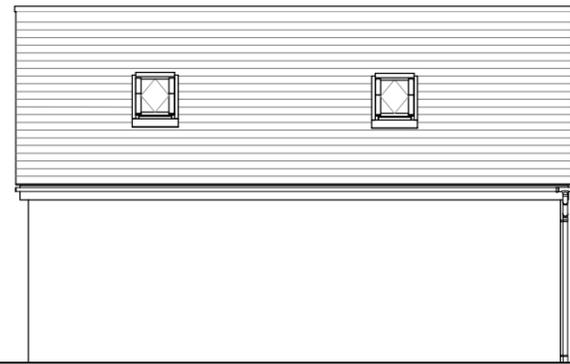


REAR ELEVATION

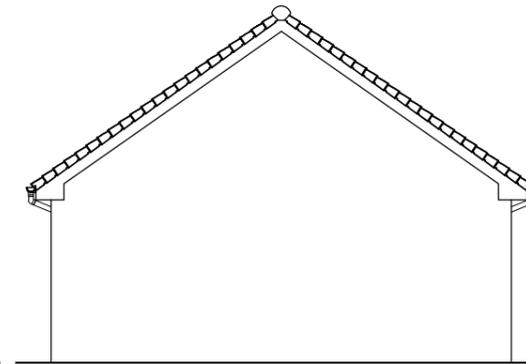

SIDE ELEVATION

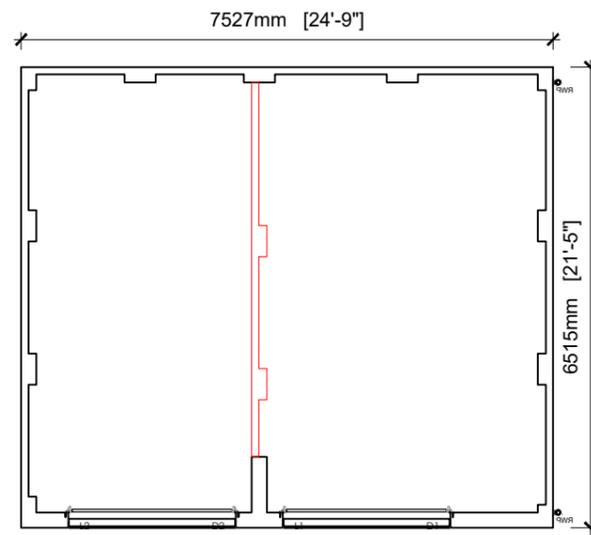

FLOOR PLAN

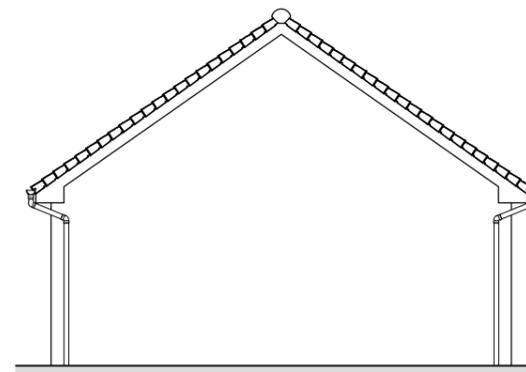

SIDE ELEVATION

Scaled @ 1:100



REV.	DESCRIPTION	BY:	DATE:

STEN
ARCHITECTURE

STEN Architecture Ltd
The Studio
Harrison Street
Wakefield
WF1 1PS
Tel: 01924 950985

Web: www.sten-architecture.co.uk
Twitter: @STEN_arch
Facebook: [stenarchitecture](https://www.facebook.com/stenarchitecture/)
LinkedIn: [Sten Architecture](https://www.linkedin.com/company/sten-architecture/)

CLIENT:		Bellway		TITLE: Planning Drawings Double garage - Plot 5 only	
SCALE AT A3:	DATE:	DRAWN:	CHECKED:		
1:100	13.05.25	DS			
PROJECT NO:	DRAWING NO:	REVISION:			
2512	2512.G.03	-			
SITE:		Wood Walk Hoyland			