


**BARNSLEY - ADL - 3210/SK/15**  
**PROPOSED 20 VEHICLE**  
**DT LANE CAPACITY**

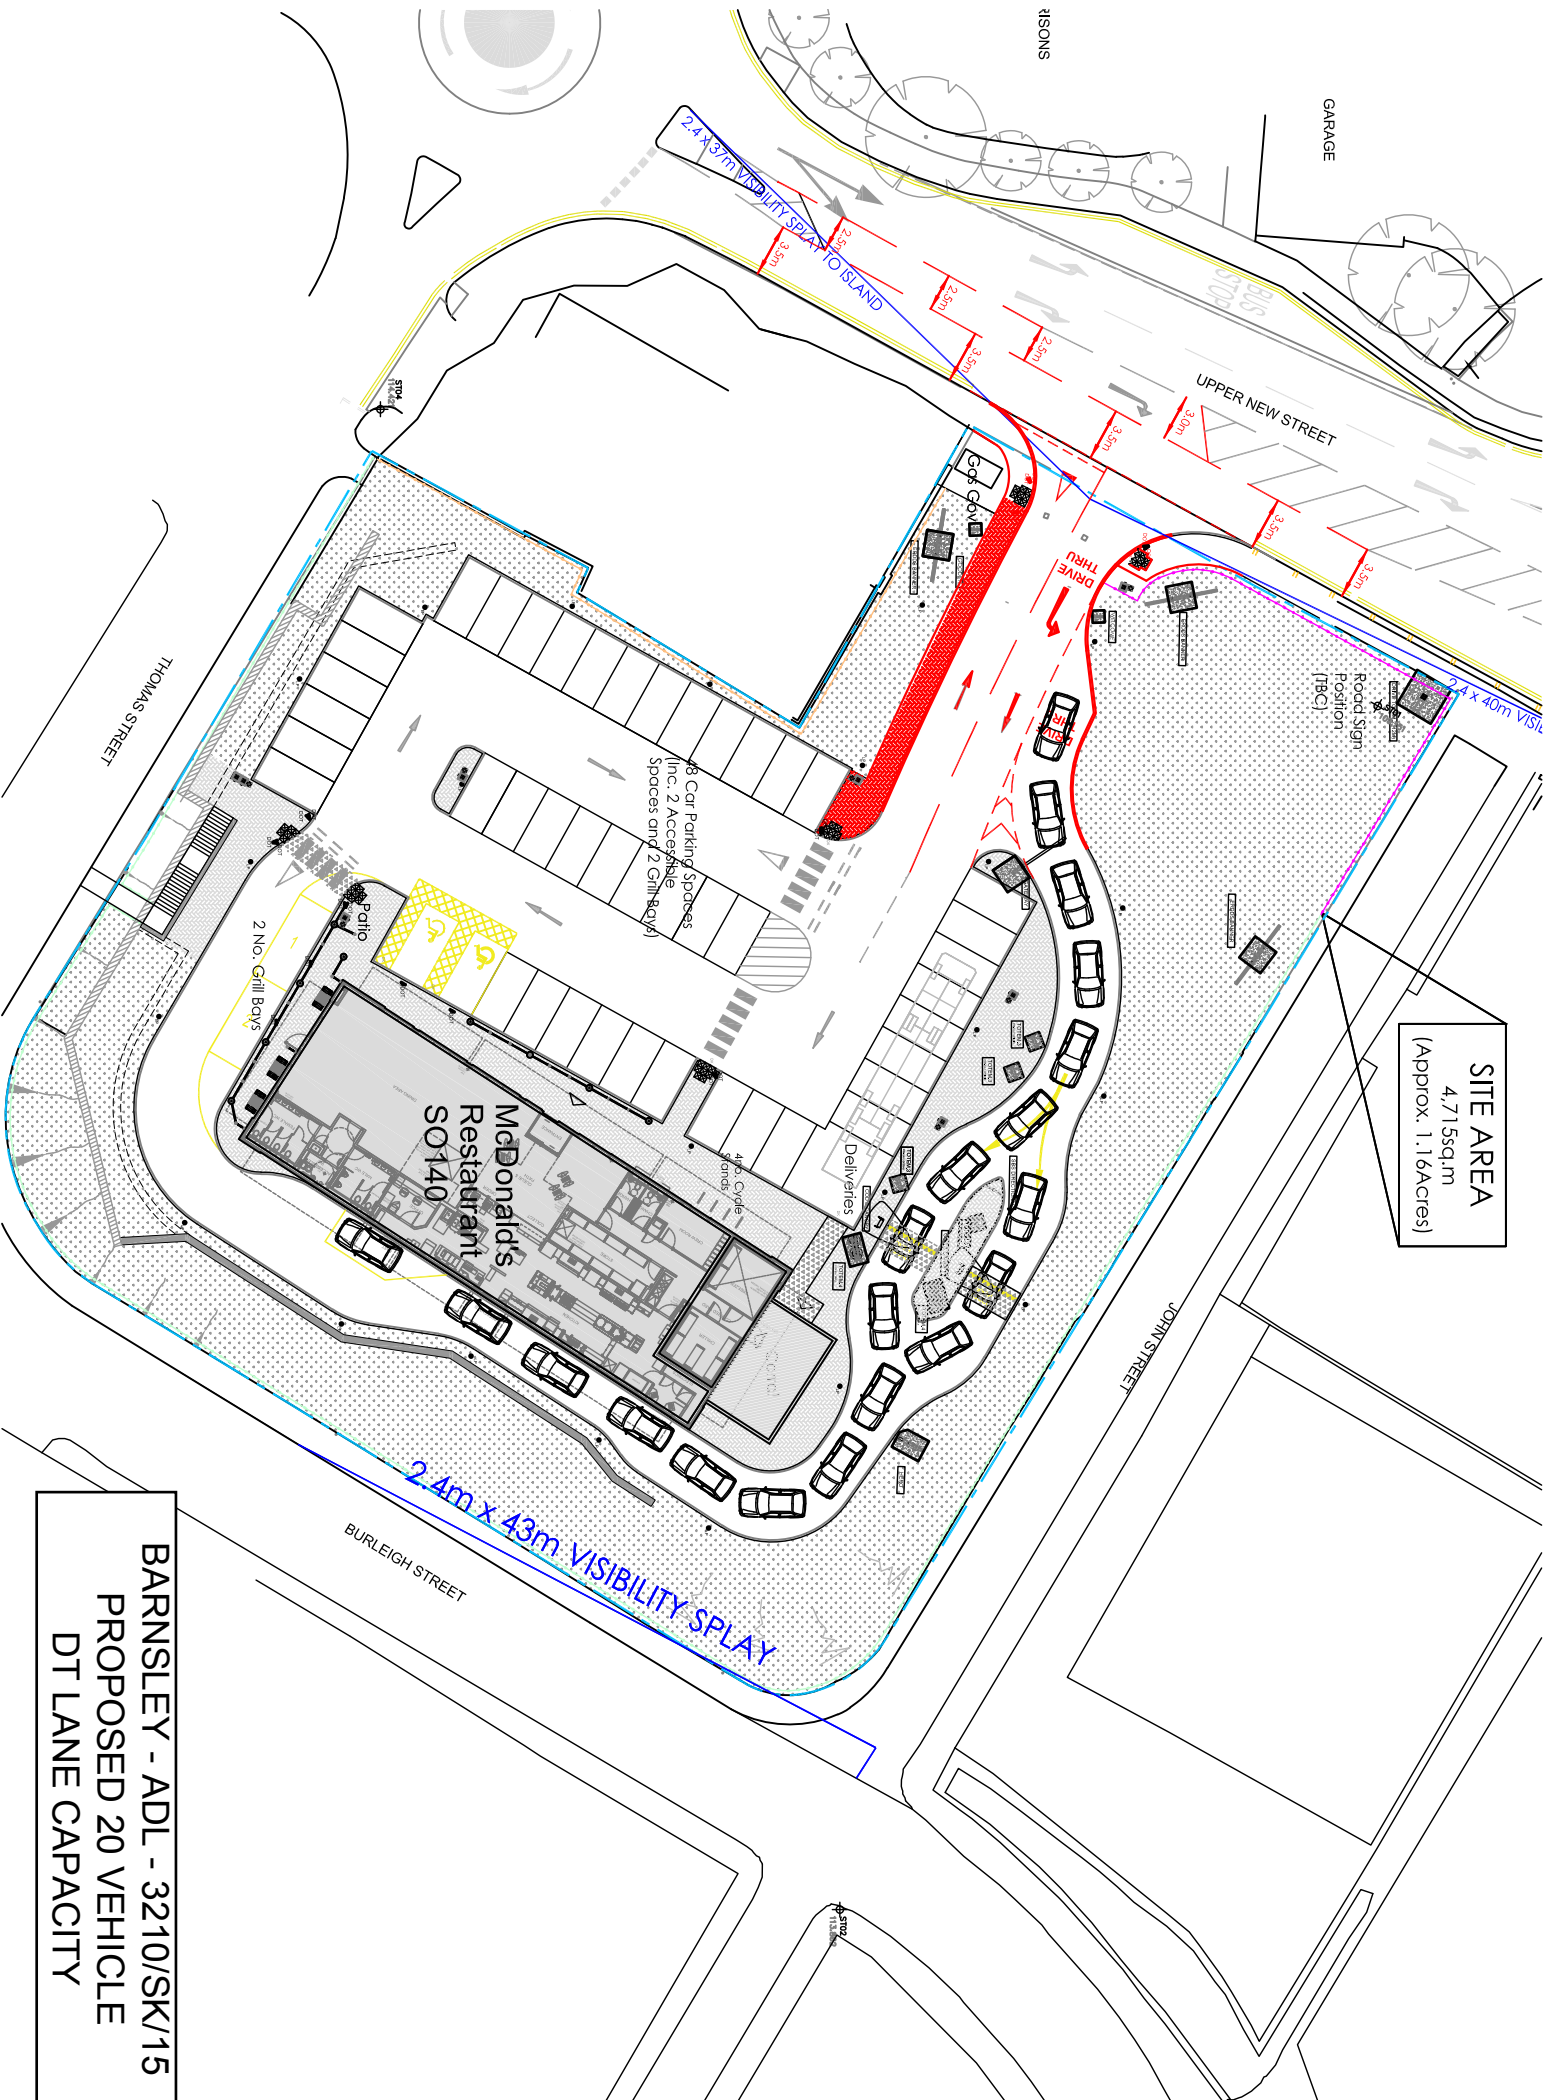

**SITE AREA**  
4,715sqm  
(Approx. 1.16Acres)

BURLEIGH STREET

JOHN STREET

UPPER NEW STREET

THOMAS STREET

2 No. Grill Bays

McDonald's  
Restaurant  
SO140

18 Car Parking Spaces  
(inc. 2 Accessible  
Spaces and 2 Grill Bays)

4 No. Cycle  
Spaces

Deliveries

Road Sign  
Position  
(TBC)

**SITE AREA**  
4,715sqm  
(Approx. 1.16Acres)

BURLEIGH STREET

JOHN STREET

UPPER NEW STREET

THOMAS STREET

2 No. Grill Bays

McDonald's  
Restaurant  
SO140

18 Car Parking Spaces  
(inc. 2 Accessible  
Spaces and 2 Grill Bays)

4 No. Cycle  
Spaces

Deliveries

Road Sign  
Position  
(TBC)

**SITE AREA**  
4,715sqm  
(Approx. 1.16Acres)