

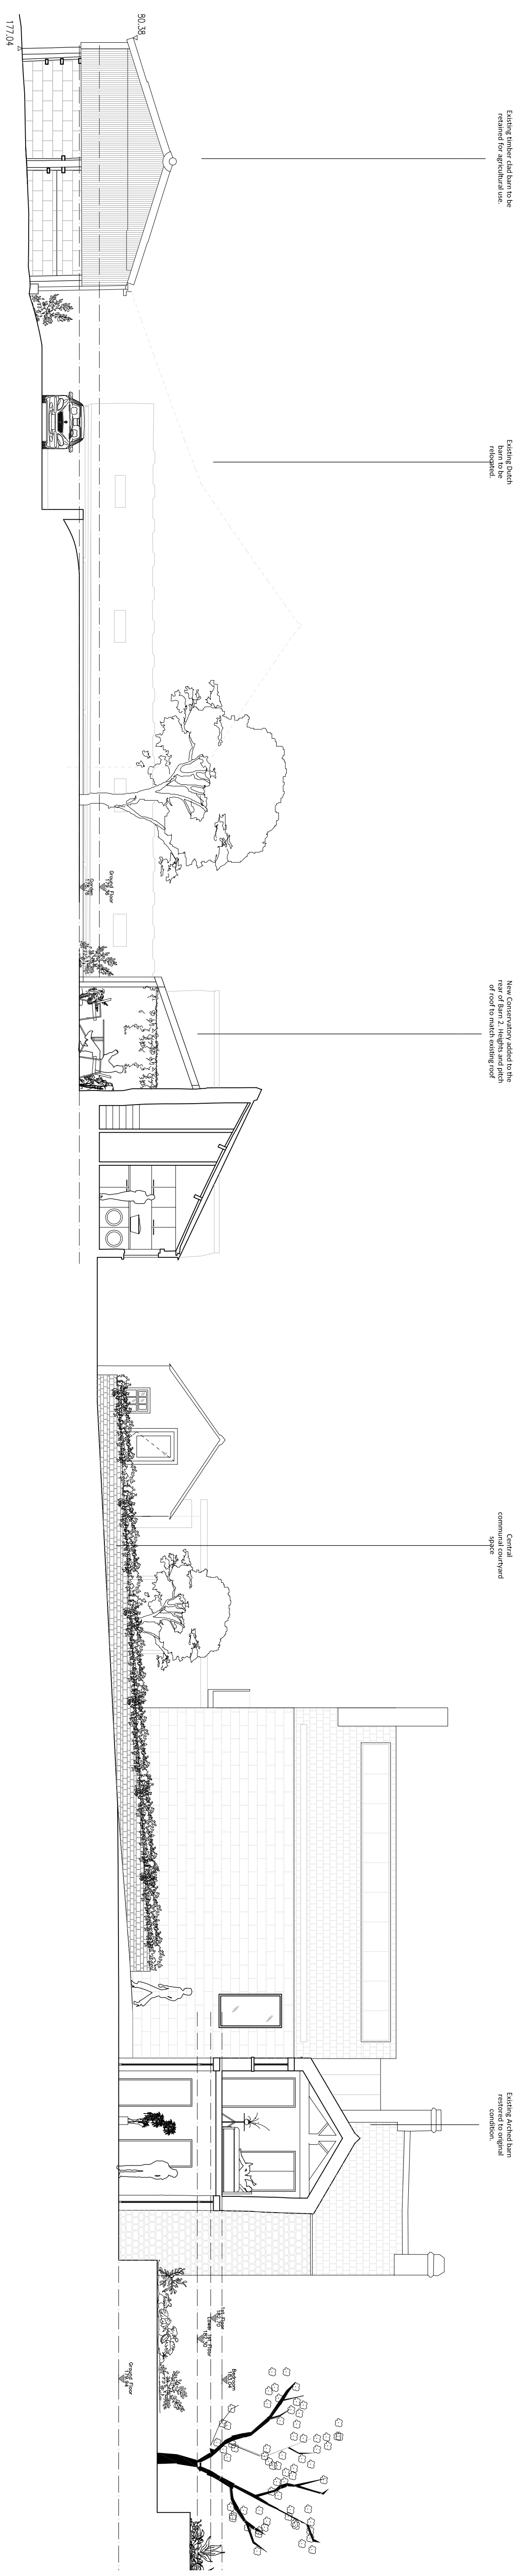


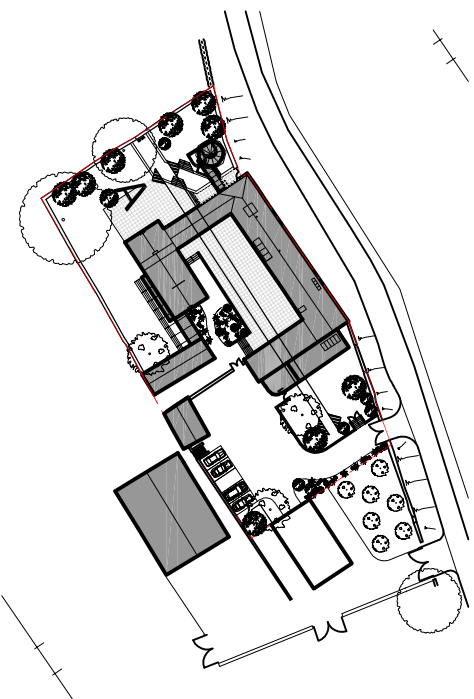

Section 1000
Scale 1:1000

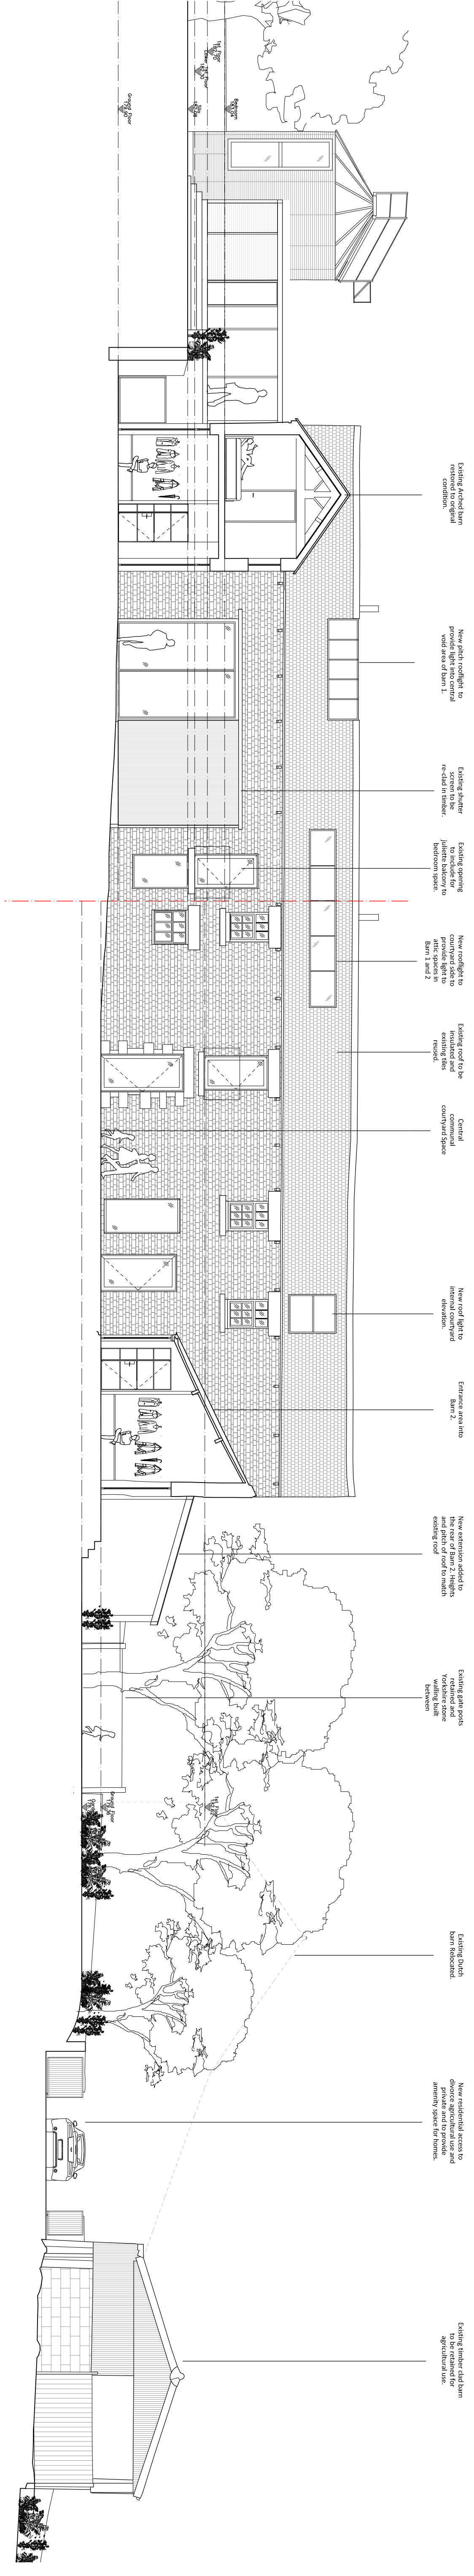

Section 1000
Scale 1:1000

Site - Proposed Sections