

NOTES

LEGEND

- Existing Soft Landscape Area to be retained
- Proposed Amenity Lawn
- Proposed Species Rich Grass
- Proposed Box Hedgerow
- Proposed Hedgerow
- Evergreen Shrubs
- Perennials
- Roses
- Annuals
- ☺ Specimen Shrubs
- ☺ Proposed Tree Planting
- ☺ Existing Trees/ Vegetation to be retained
- ☺ Existing Trees to be removed

NOTE:

Refer to drawing SEAM-ONE-Z1-XX-DR-L-00201 for public realm detailed planting schedule
 Refer to drawing SEAM-ONE-Z2-XX-DR-L-00201 for car park detailed planting schedule
 Refer to drawing SEAM-ONE-ZZ-XX-DR-L-00003 for general planting schedule
 For detail specifications refer to NBS Specification document SEAM-ONE-ZZ-XX-SP-L-00001 [Q28], [Q30], [Q31], [Q35]

REVISION | C04 | DATE | 11.02.26 | BY | YL | CHECKED | PA
 Kerb to east DDA bays updated to avoid clash with bollard foundation; Intercom added to service route entry; grass type updated; gravel to existing wall updated to as built; kerb to south entrance updated to as built

REVISION | C03 | DATE | 17.09.25 | BY | YL | CHECKED | PA

Planting schedule updated

REVISION | C02 | DATE | 19.06.25 | BY | YL | CHECKED | PA

Roses group added to schedule

REVISION | C01 | DATE | 17.04.25 | BY | KJ | CHECKED | PA

Work Stage 5 Issue

REVISION | P12 | DATE | 13.03.25 | BY | YL | CHECKED | PA

Planting schedule updated

REVISION | P11 | DATE | 12.03.25 | BY | YL | CHECKED | PA

Revised to site plan updates: Key updated

REVISION | P10 | DATE | 11.02.25 | BY | YL | CHECKED | PA

Revised to site plan updates

REVISION | P09 | DATE | 06.02.25 | BY | YL | CHECKED | PA

Revised to site plan updates

REVISION | P08 | DATE | 17.01.25 | BY | YL | CHECKED | PA

Revised to site plan updates

REVISION | P07 | DATE | 20.12.24 | BY | YL | CHECKED | PA

Existing surface to south changed to be shrub planting

REVISION | P06 | DATE | 12.12.24 | BY | YL | CHECKED | PA

Revised to site plan updates

REVISION | P05 | DATE | 16.10.24 | BY | YL | CHECKED | PA

Revised to site plan updates

REVISION | P04 | DATE | 24.09.24 | BY | YL | CHECKED | PA

Removed rain garden; Revised to site plan updates

REVISION | P03 | DATE | 04.09.24 | BY | YL | CHECKED | PA

Updated to site plan updates

REVISION | P02 | DATE | 13.08.24 | BY | YL | CHECKED | PA

Updated to site plan updates

REVISION | P01 | DATE | 07.08.24 | BY | YL | CHECKED | PA

First Issue

CLIENT | Willmott Dixon


PROJECT | The Seam, Barnsley

TITLE | Softworks General Arrangement - Sheet 1

DWG No. | SEAM-ONE-ZZ-XX-DR-L-00002 | REV | C04

STATUS | CONSTRUCTION

SCALE | 1:500 @ A1 | DATE | 03.07.24 | DRN BY | YL

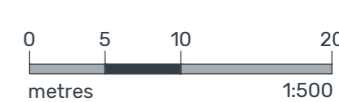

ONE-ENVIRONMENTS