



PARTIAL SECTION D-D

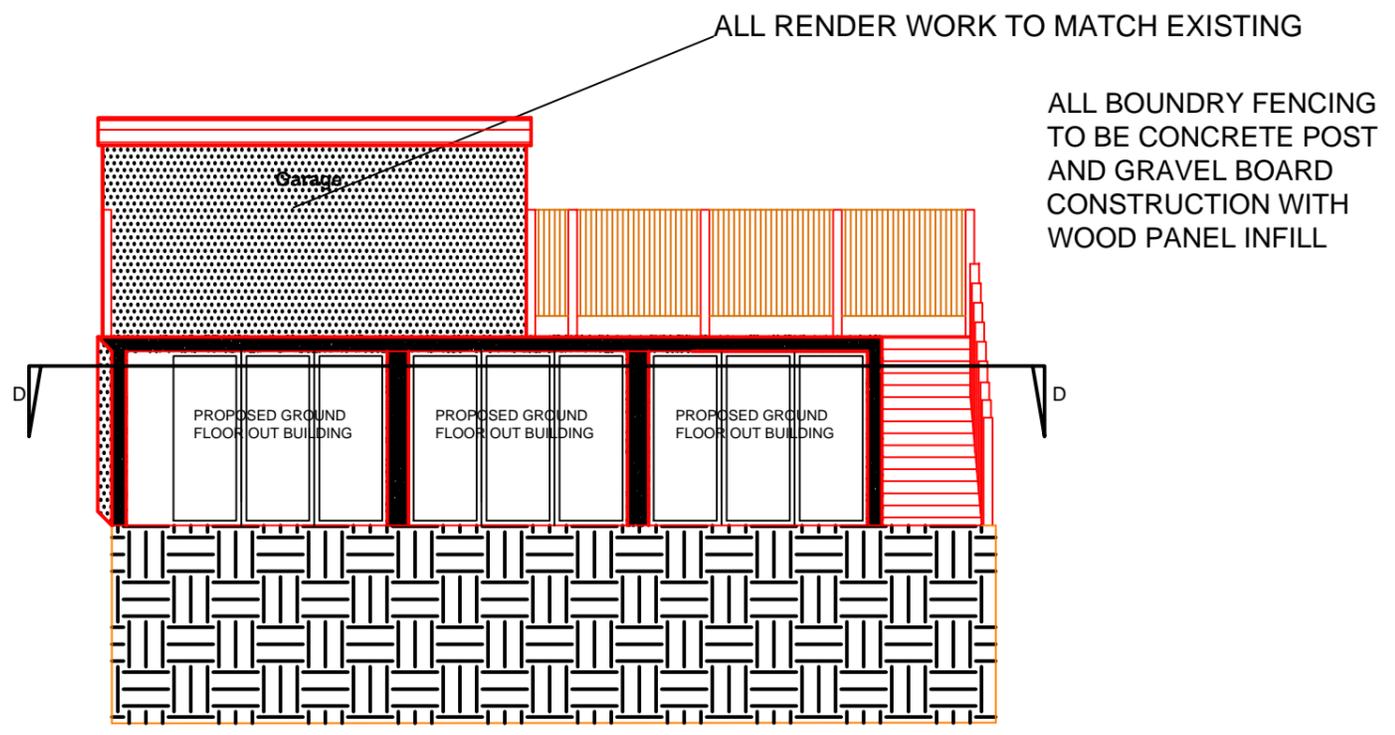

SECTION B-B

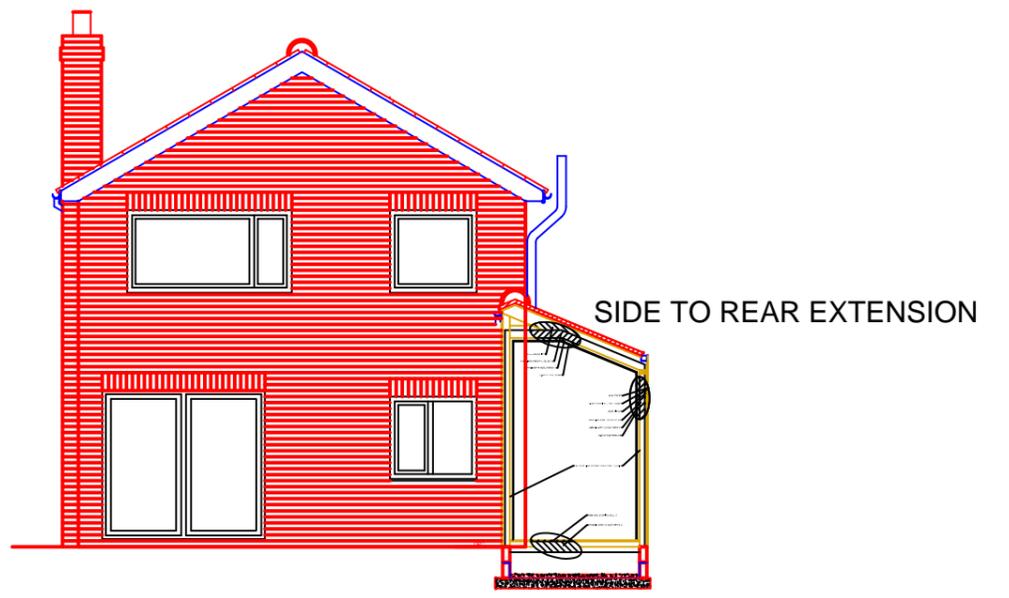

SECTION C-C

N. COOK		34 Sunnybank Drive, Cudworth, Barnsley, S72 8JG. Tel: 01228 714603 Mob: 07330255465 neilcookeng@btinternet.com
Architectural Design and Planning Consultants	SCALE	DATE
		25072025
DRAWING No	25072025NCDG	REV