



Elevation A

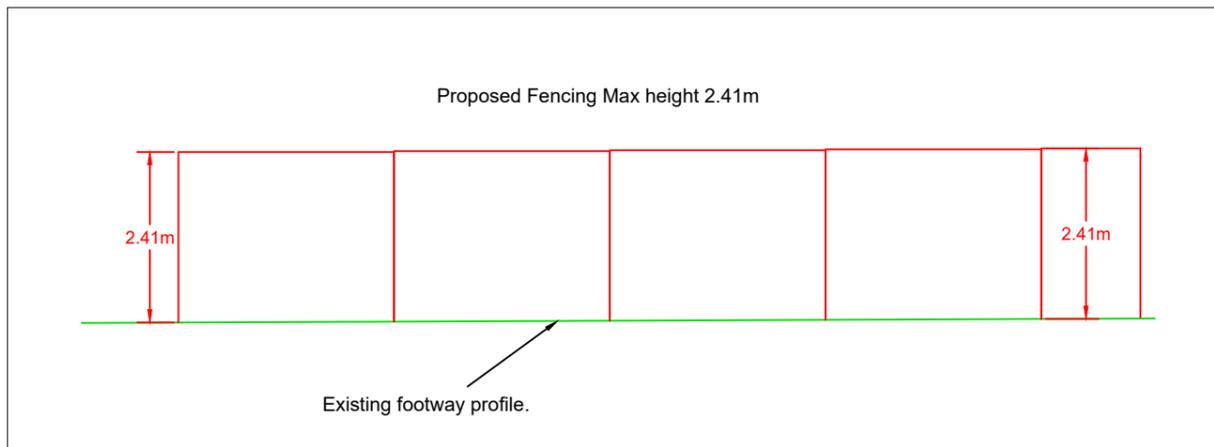

Elevation B



Example of fencing type and colour Ral 6005 green. Euroguard Extra - Welded Mesh Panel fence. 5mm wires formed in a 200x30mm mesh pattern as shown above.

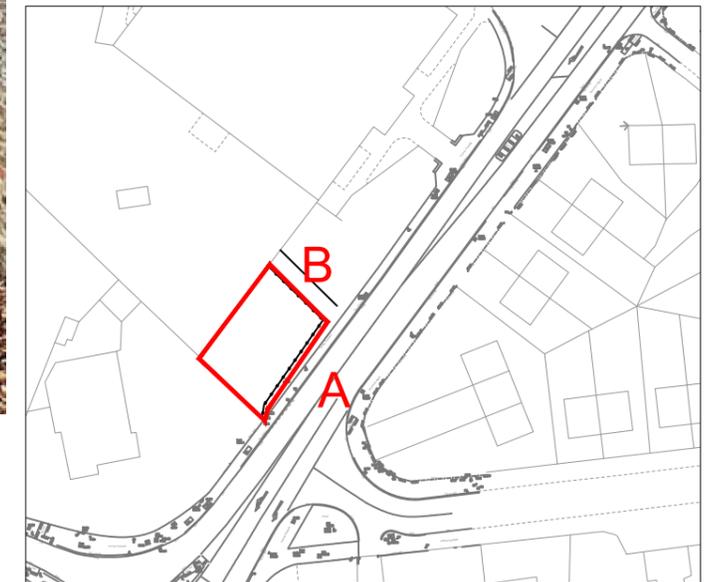

Location Plan 1:1250 @A3

This map is reproduced from Ordnance Survey material with the permission of Ordnance Survey on behalf of the Controller of Her Majesty's Stationery Office © Crown Copyright & Database Rights (2023). Unauthorised reproduction infringes Crown copyright and may lead to prosecution or civil proceedings. AC0000851104 (2023).