





EXISTING (part) FRONT ELEVATION



EXISTING (part) REAR ELEVATION

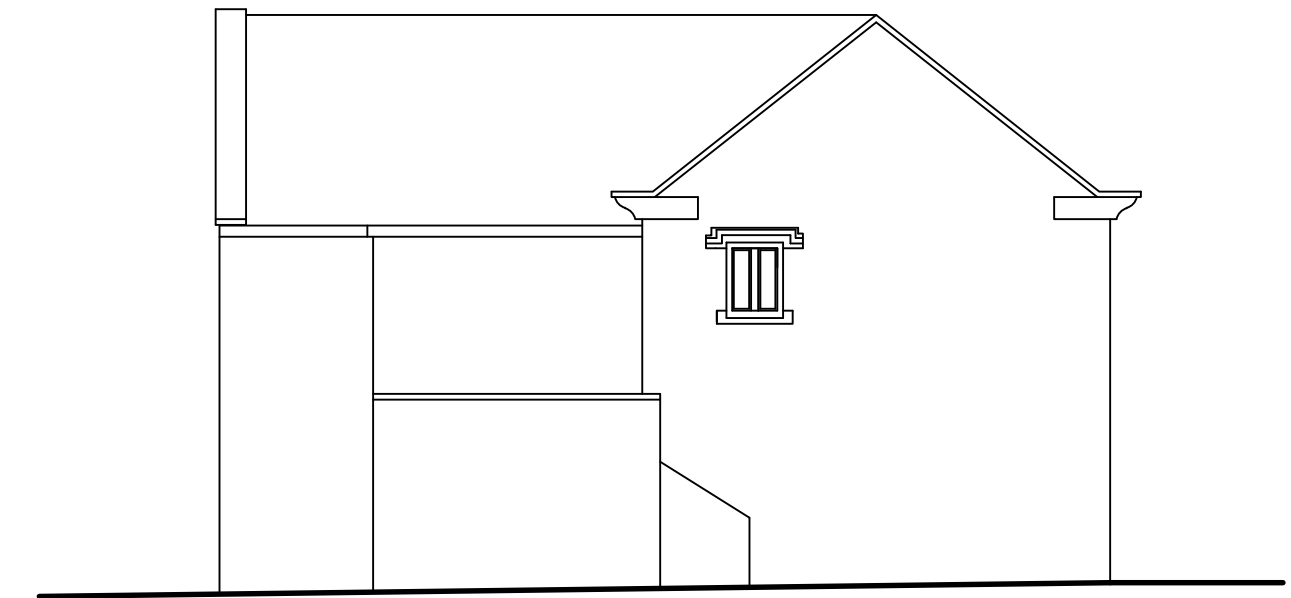

EXISTING SIDE ELEVATION

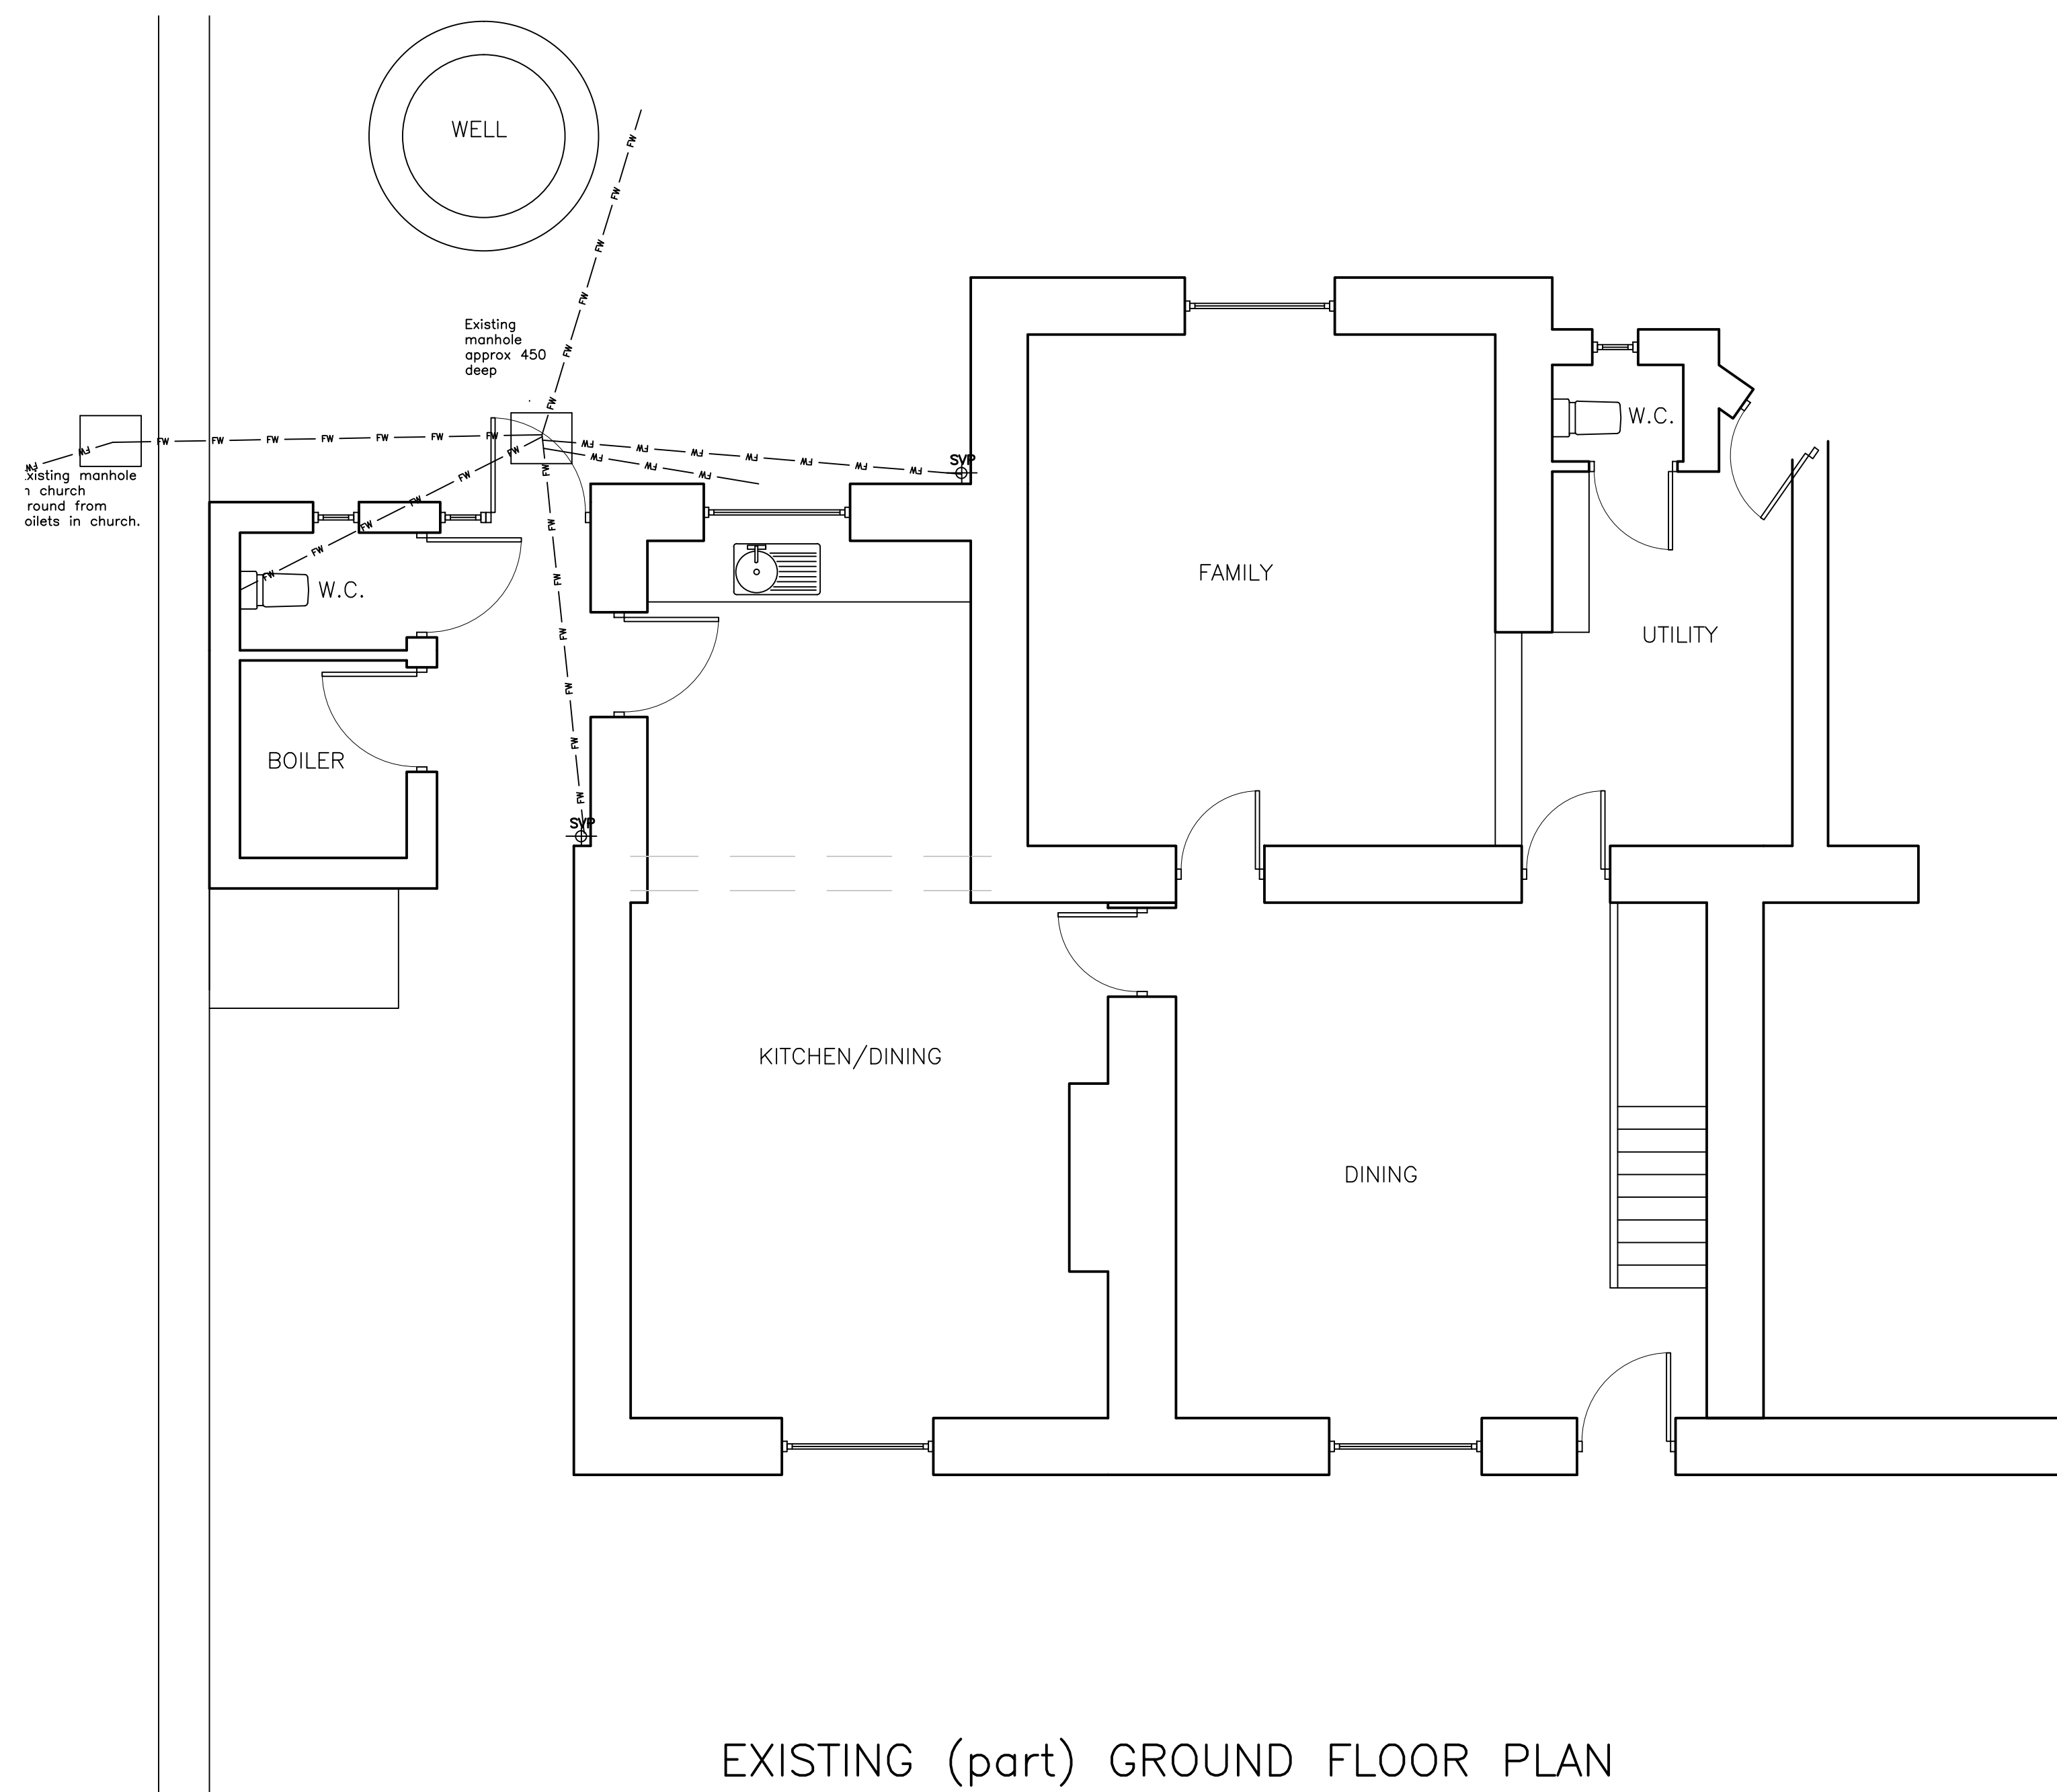

EXISTING (part) GROUND FLOOR PLAN

KATE RUSBY
EXISTING LAYOUTS

PROPOSED EXTENSION
8 CHURCH STREET
CAWTHORNE