


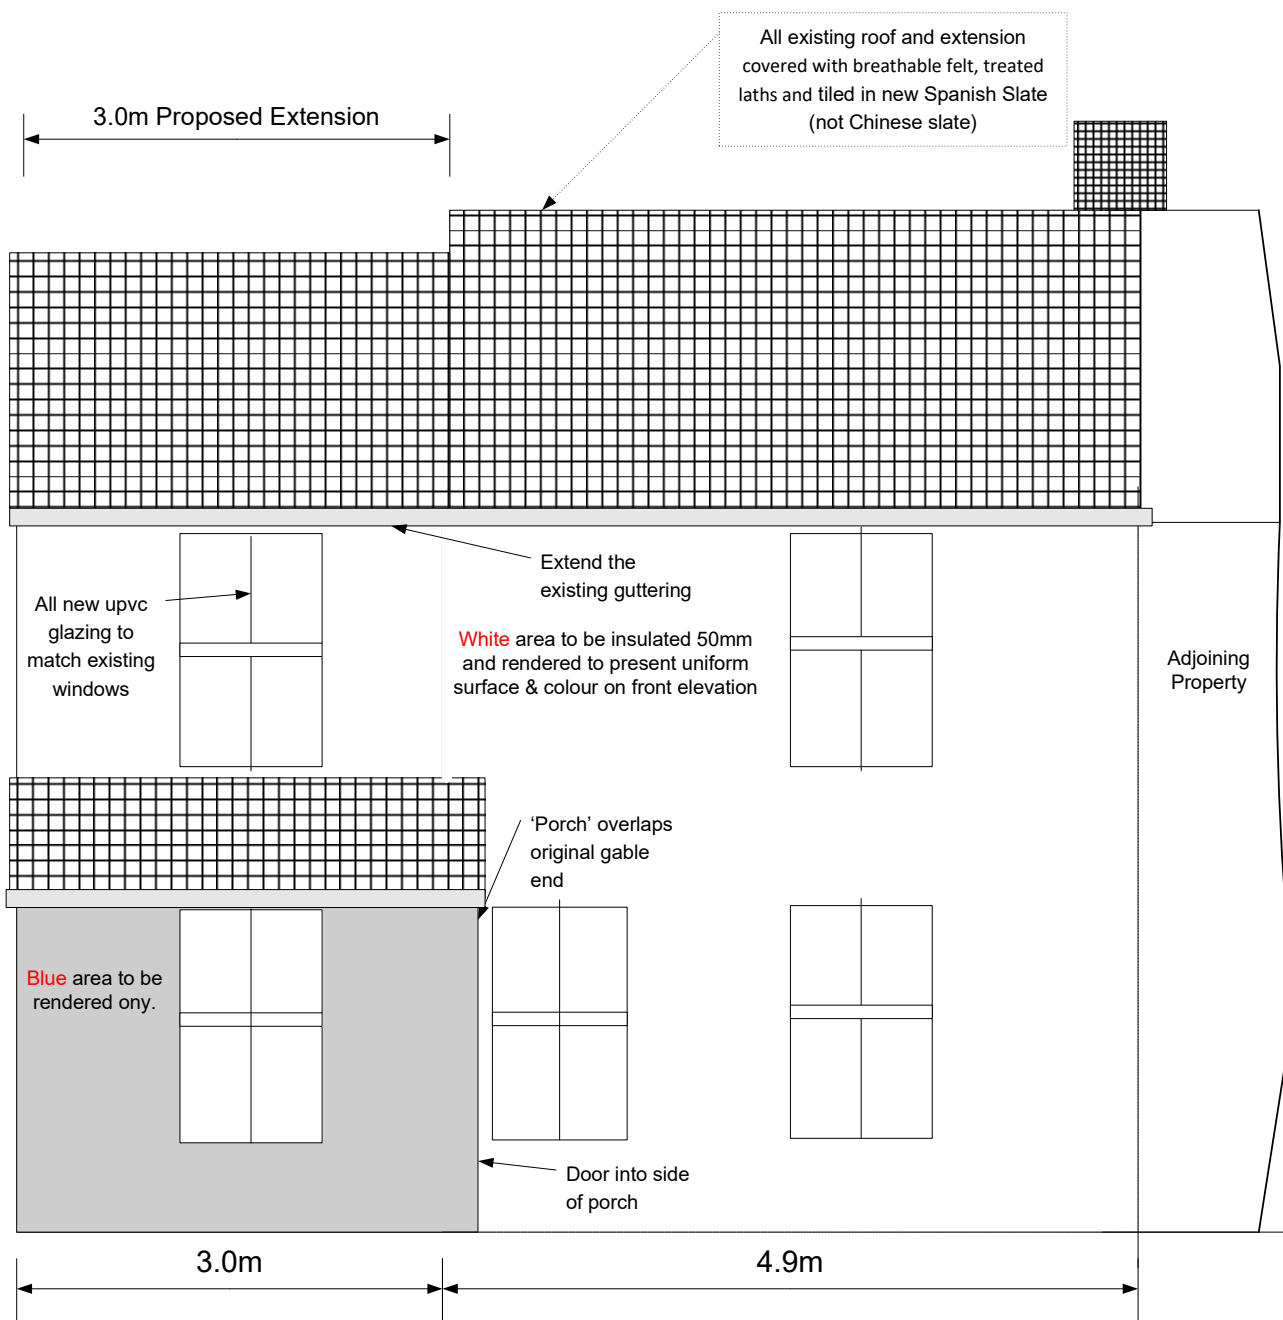

PROPOSED FRONT ELEVATION

102 BEN BANK ROAD, S75 4PJ