






FRONT ELEVATION

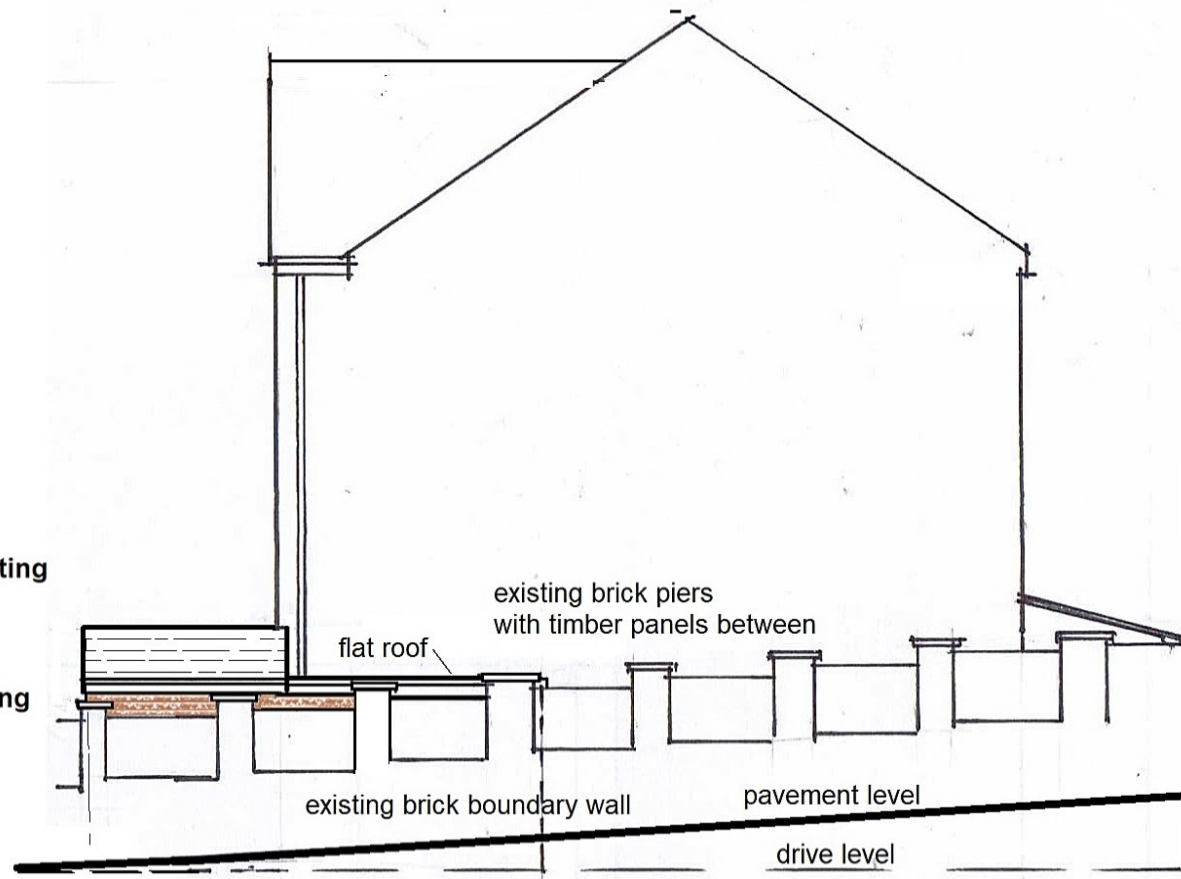

RIGHT SIDE ELEVATION

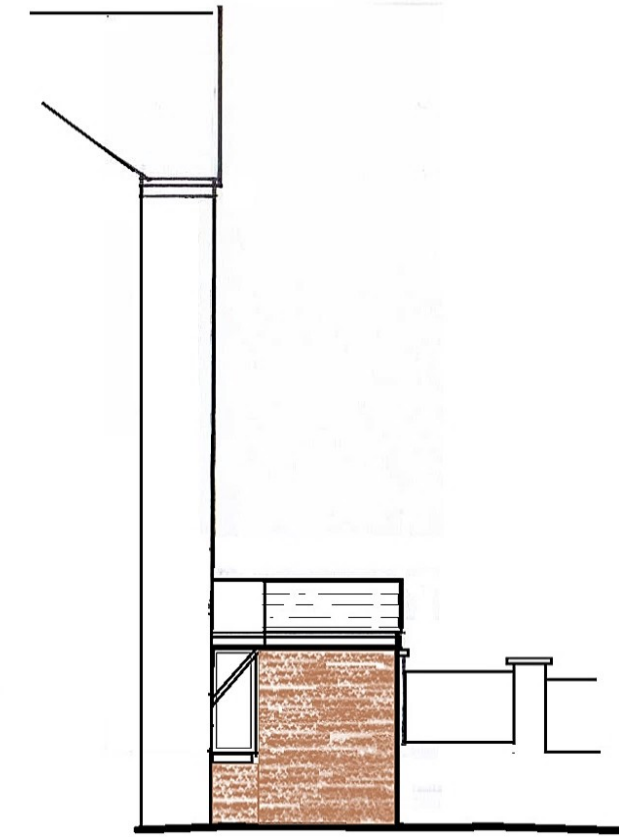

LEFT SIDE ELEVATION

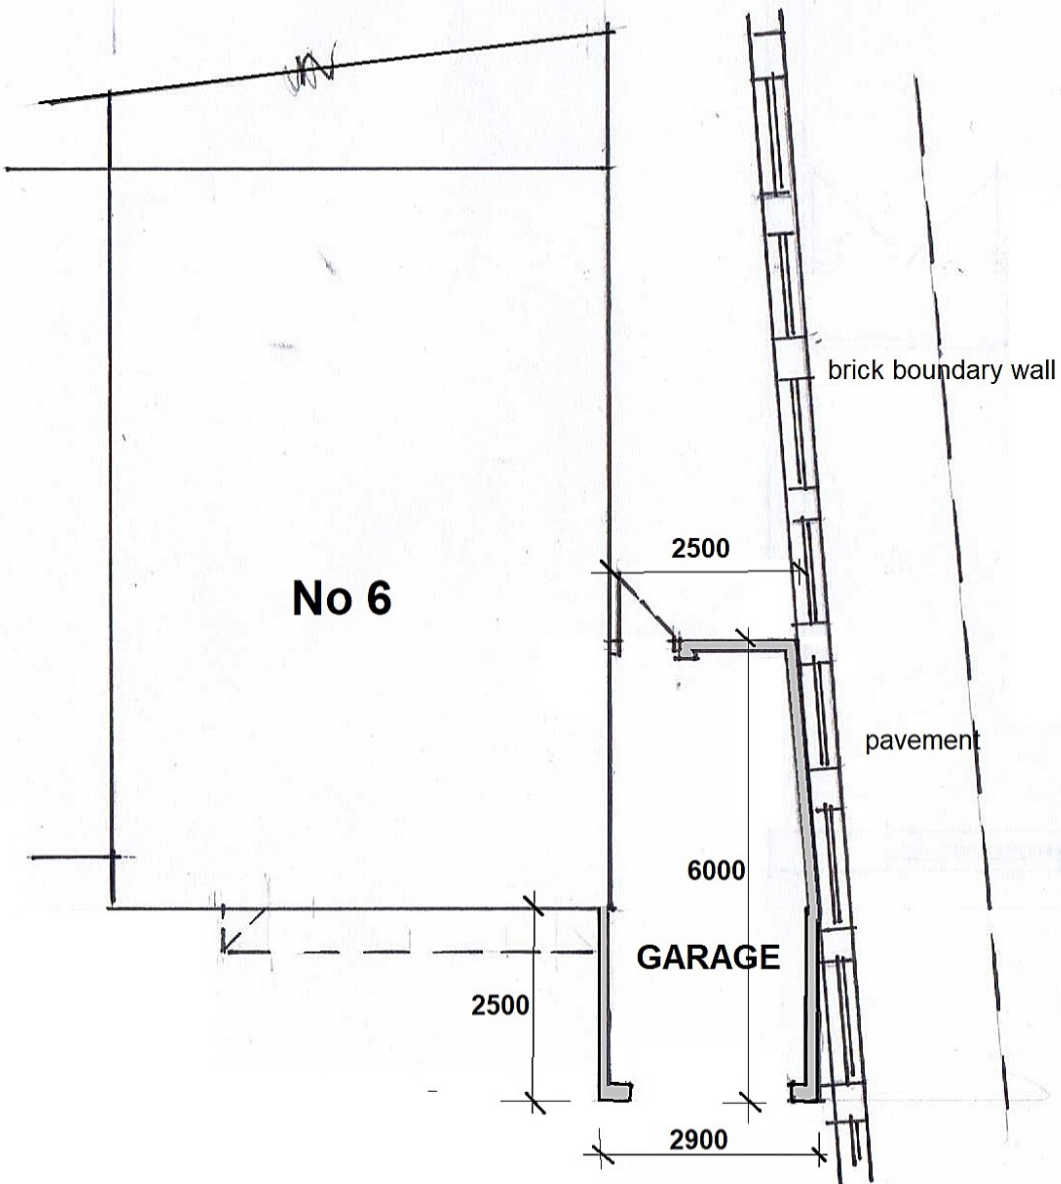

REAR ELEVATION

A3

**PROPOSED ATTACHED
GARAGE
6 SAFFRON COURT
WOMBWELL S73 OAP
SCALE 1:100, DRWG No P1**