



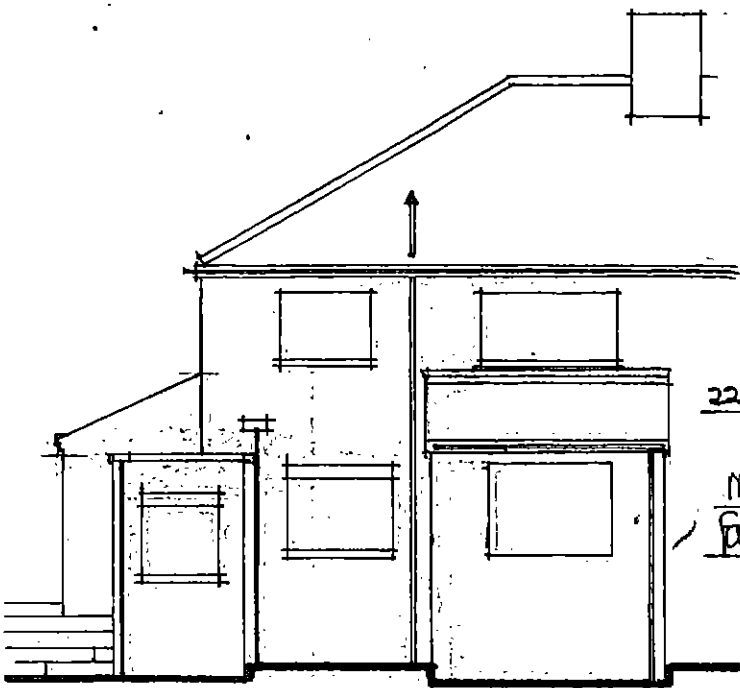

existing rear view.

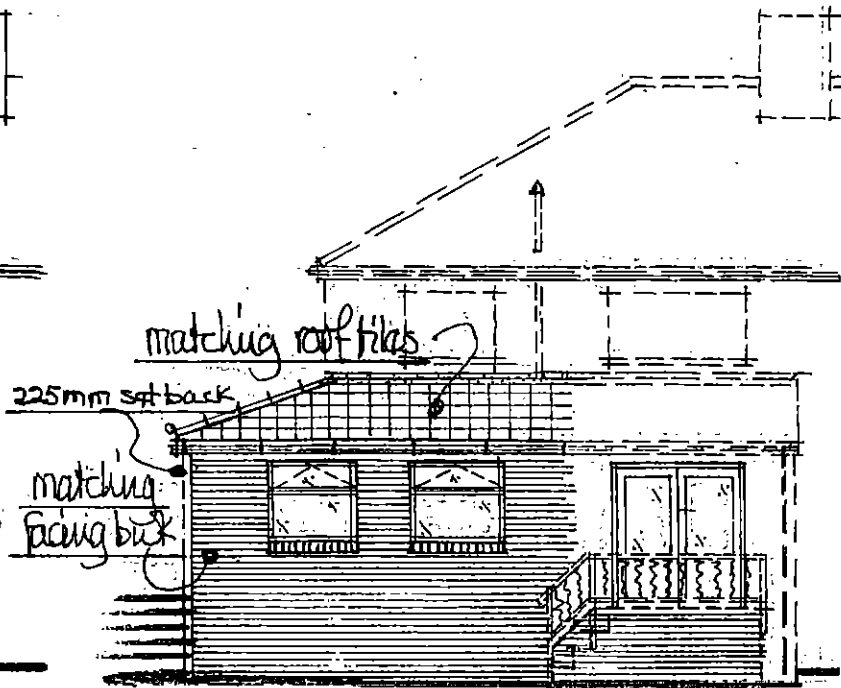



proposed rear view.

scale 1:100m1

safety glazing to doors to be factory fitted & visible when fire

existing side view (from drive).

proposed side view.

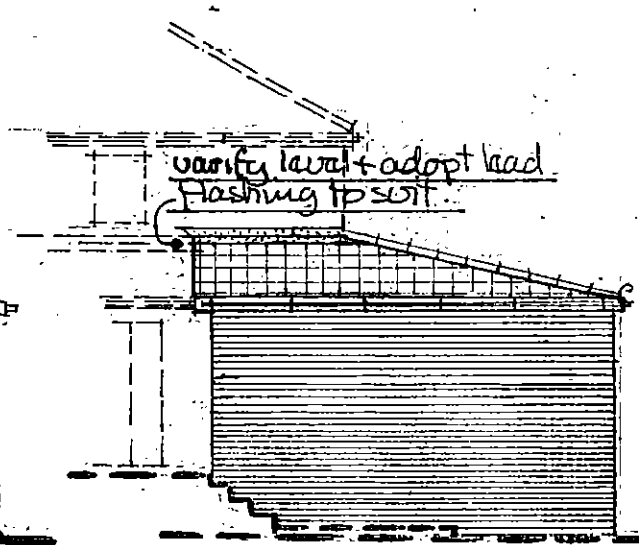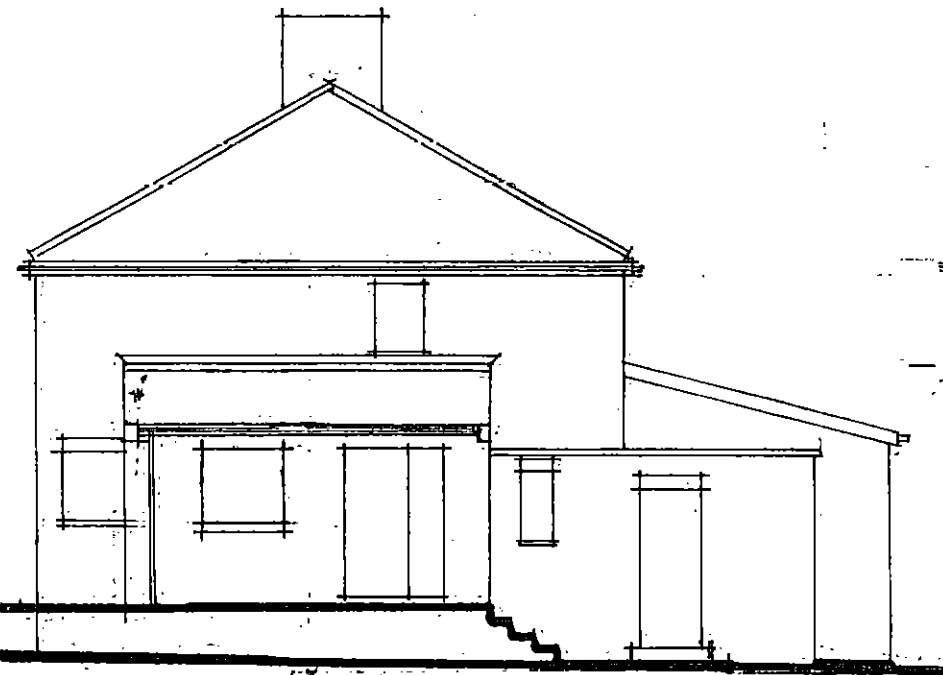

scale 1:100m.


proposed ground floor.

* all electrical works by
a person registered on
a competent persons
scheme who shall
provide a completion
certificate for the
local BCO. *

* all heating works
to both new & existing
system to be undertaken
by a person qualified
under the current gas
safety scheme *

electric extract to
kitchen area by
a fan ducted thro'
to external air - wired
back to fuse bd - 60w
per sec or alt 30w/sec
cooktop hood.

new steps + landing
1m wide handrail 900
above pitch + landing
200 rise 230 goings
to be site verified.

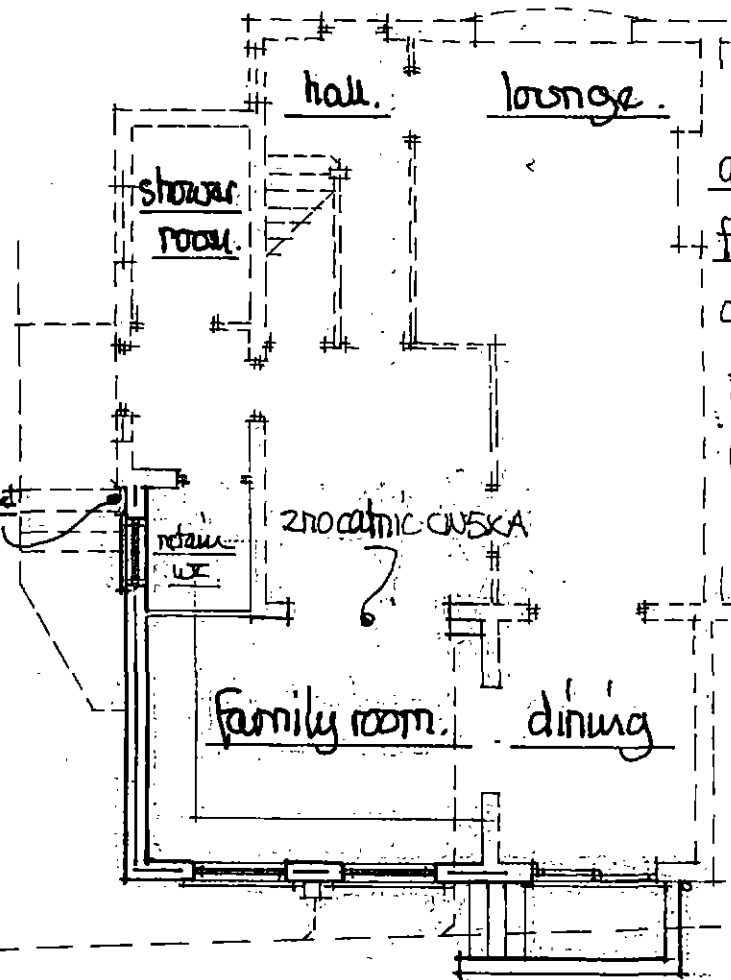

proposed view from rear of no 64.

