
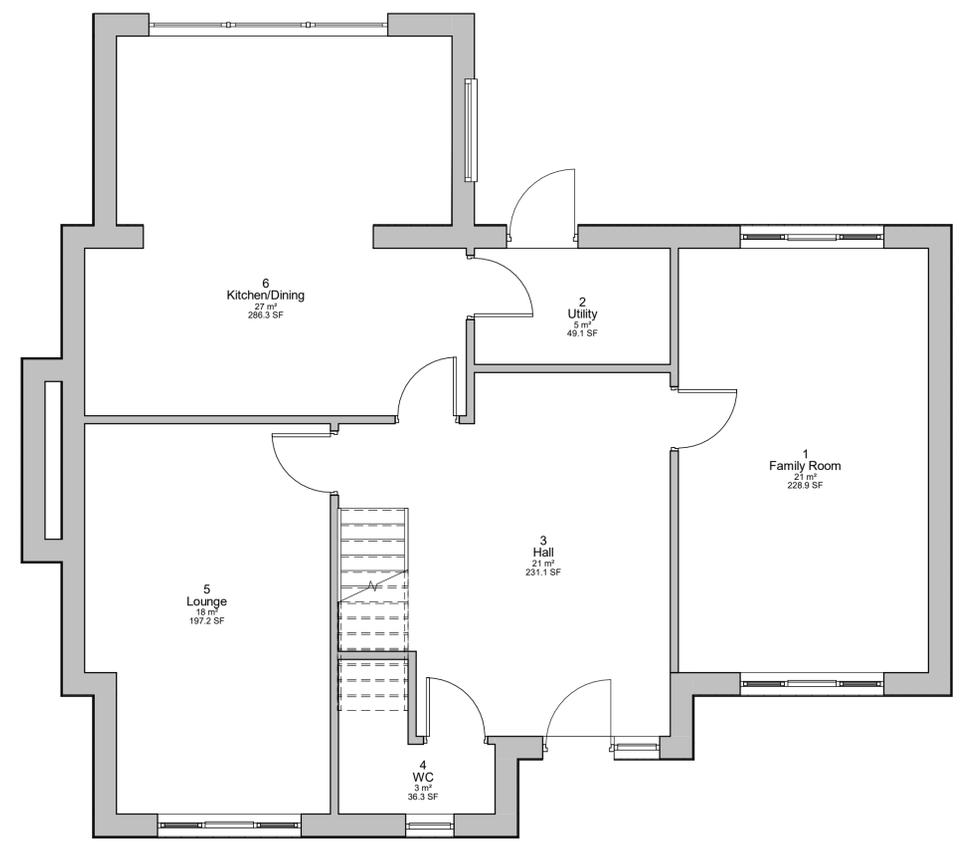


0133  
3

Drawn by:	DK	Date:	10/04/25	Scale:	1:50	Sheet:	A1
Status:	Preliminary	Presentation	Tender	Construction	Last Issue		
Date:	10/04/25						
Approved by:	RM						
Revision		Date	Drawn	Approved			
1	Issued For Planning Review	10/04/25	DK	RM			
2	Planning Issue	27/05/25	DK	RM			

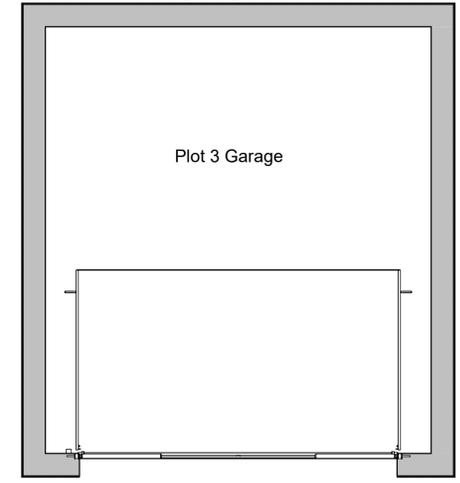

0133

0133

0133  
1

**PLOT 3 GF PLAN**  
1:50



Client:  
Johnstone Construction  
Management  
Project:  
The Laurels Development

K & Millar Project Ref:  
0100

Drawing Title:  
PLOT 3 GF PLAN

Project Code	Originator	Volume	Level	File Type	Role	Revision Number
0100	K&M	03	GF	D	A	0130

Status:	Subsity Description:	Revision Description:	Revision:
S1	Review & Comment	PRELIMINARY	2

© This drawing is the copyright of K & Millar Ltd. Do not scale from this drawing.