



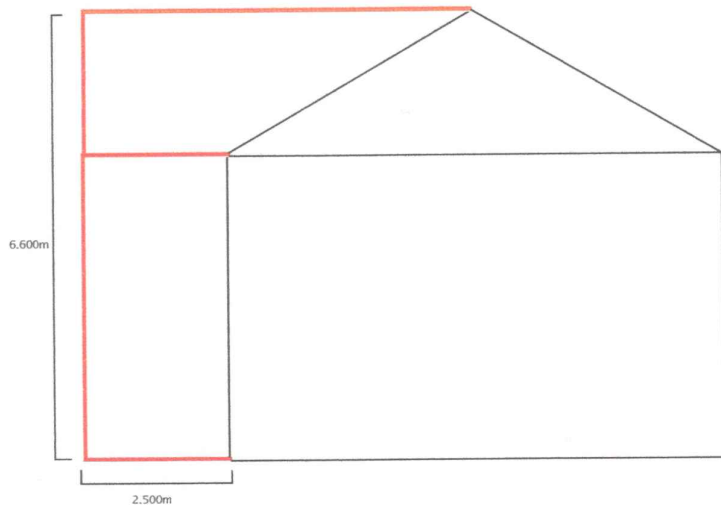

Proposed East Side Elevation

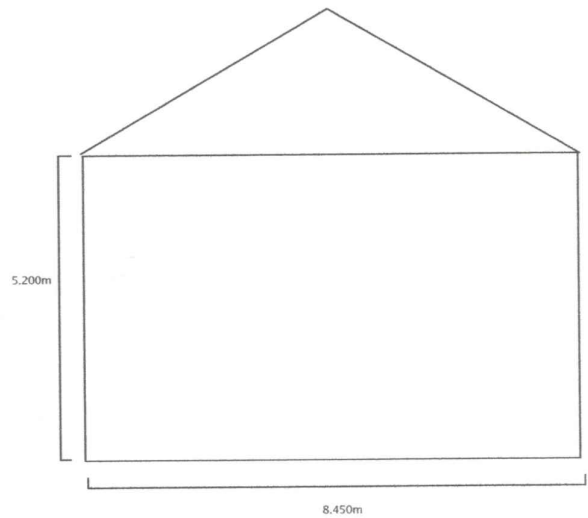

Existing East Side Elevation



Scale 1cm:100cm