

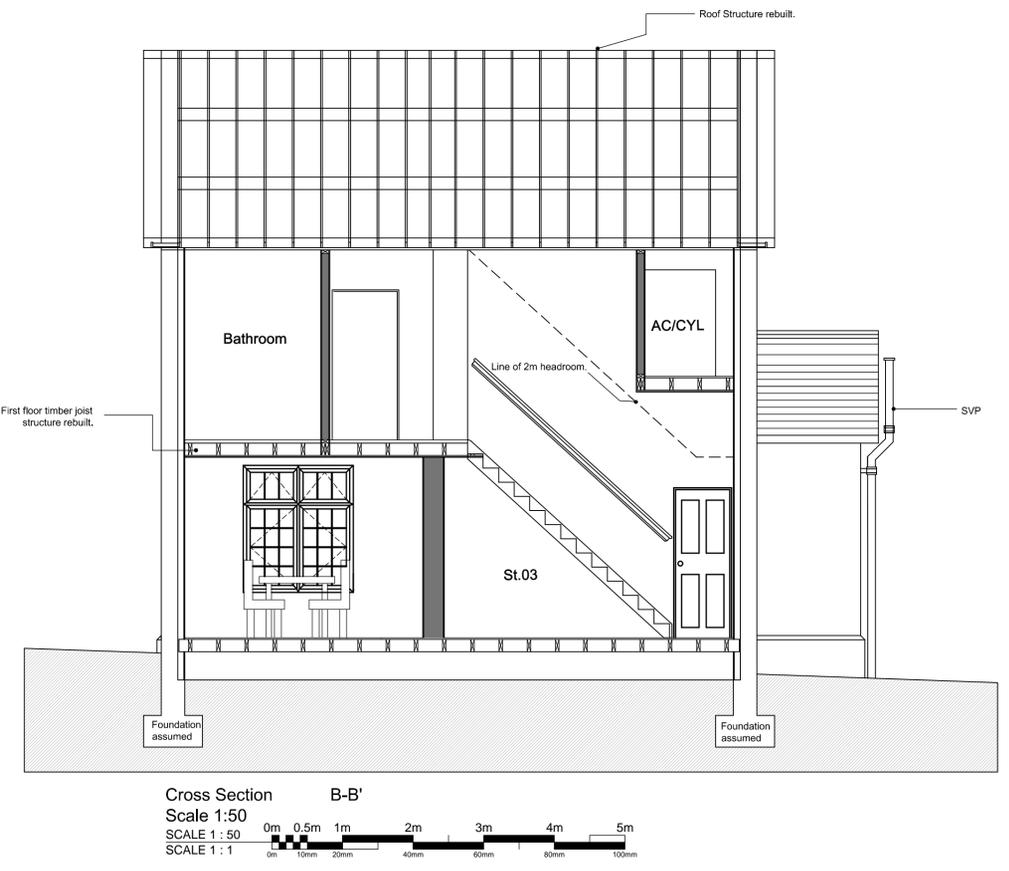


DO NOT SCALE THIS DRAWING. THE CONTRACTOR IS DEEMED TO HAVE CHECKED ALL DIMENSIONS ON SITE AND REPORT ANY DISCREPANCIES TO OGLESBY & LIMB LTD. THE CONTENTS OF THIS DRAWING ARE COVERED BY COPYRIGHT AND REMAIN THE PROPERTY OF OGLESBY & LIMB LTD. WRITTEN APPROVAL MUST BE OBTAINED FROM OGLESBY & LIMB LTD PRIOR TO DUPLICATION OR REPRODUCTION OF THIS DRAWING OR ITS CONTENTS. ANY DIMENSIONS NOT SHOWN ARE TO BE CHECKED AND AGREED WITH OGLESBY & LIMB LTD.

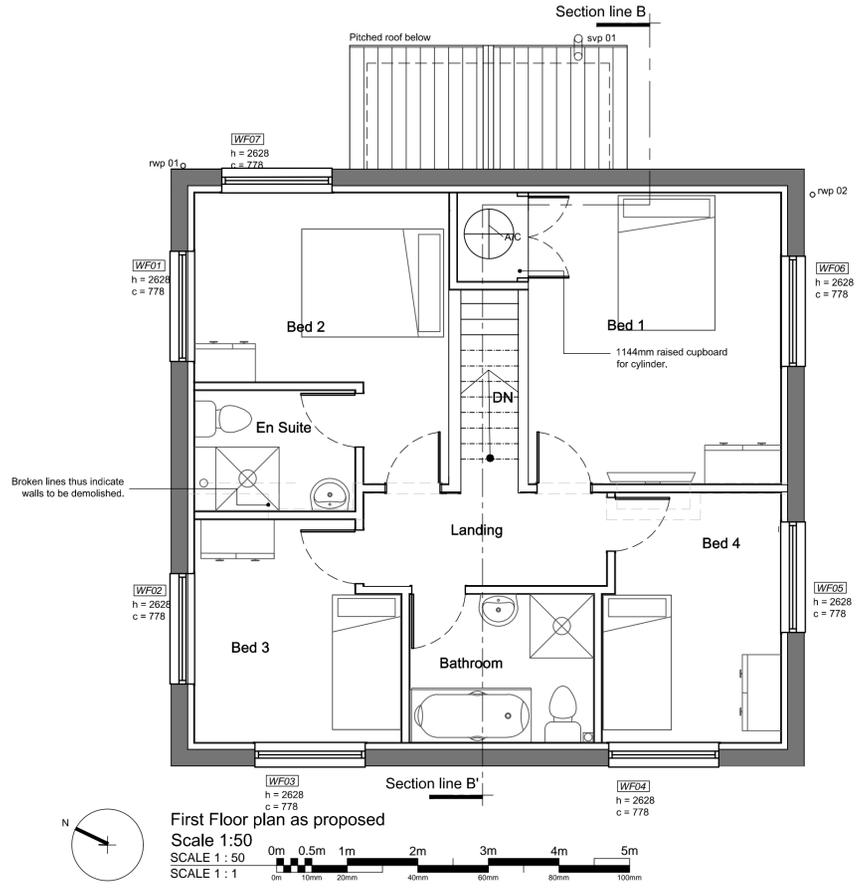

Ref.	Date	Description	Initial
-	02.02.17	Drawing updated to planning application stage.	RDL
pr2	24.11.16	Update following clients comments of 23.11.16. Stud dividing wall added to create snug.	RDL
pr1	22.11.16	Update following clients comments of 18.11.16. Rooms relocated: Store under stairs emitted, chimney removed, bi-fold doors added, bed 2 en-suite added & windows changed to grey upvc.	RDL

Oglesby & Limb Ltd  
 Chartered Architect  
 Suites 4 & 5, Market Chambers  
 12 Market Place, Spalding, Lincs  
 PE11 1SL  
 Tel: 01775 761196  
 e-mail: design@o-l-ld.co.uk

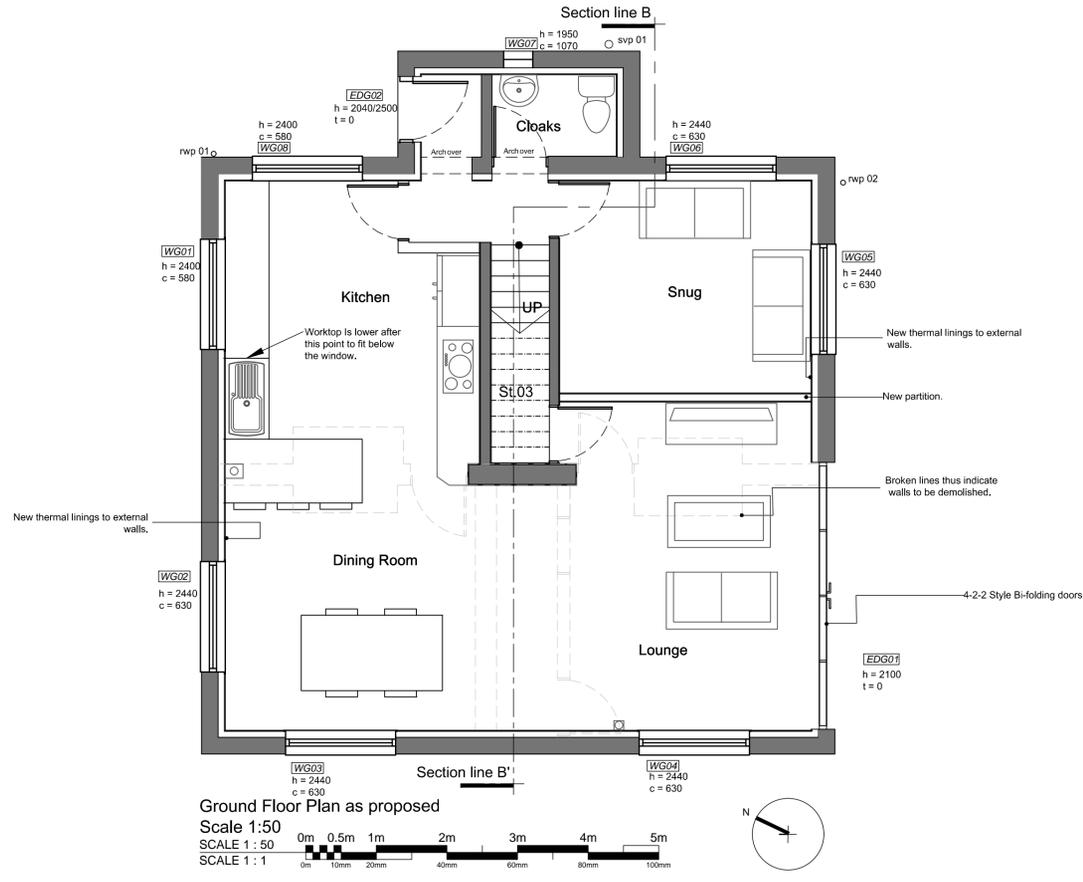

Client:  
**Transpennine Pension Fund**

Project:  
**Conversion Of Former Forge Building To Residential Dwelling At Everill Gate Lane Wombwell Barnsley S73 0YL**

Drawing Title:  
**Floor plans and section as proposed.**  
**PLANNING APPLICATION ISSUE.**

Date: **Nov 2016** Scale: **as shown @ A1**  
 Drawn by: **RDL** Checked by: **AJO**

Drawing Number: **A1217 - 10** Rev: **-**