

Client Name  
**WAYNE COOKE**

Project Name  
**KIRK CROSS**

Project Address  
**KIRK CROSS CRES.  
ROYSTON  
BARNSLEY**

Project Number 19-003  
Office Ref 19-003

REVISIONS

A - FIRST DRAWING ISSUE - 09/05/2023

NOTES

CONSTRUCTION METHOD STATEMENT

Noise suppression

Noise will be monitored on site using a SLM (Sound level meter) if the noise meter records 140db or above measures will be taken immediately to reduce it to below the average exposure of 87db. Site induction meeting will also include a section regarding noise and how it can be minimized.

Dust suppression

Dust will be suppressed by using the correct tool aid for the specific job. However the main dust precautions will be undertaken below.  
Water suppressors for Sthl saws when cutting any materials.

Drawing Title

CONSTRUCTION  
METHOD  
PLAN

Date 22.04.2023

Scale As Noted


Size A1

Drawing No.

101

Drawn By BC

Checked By

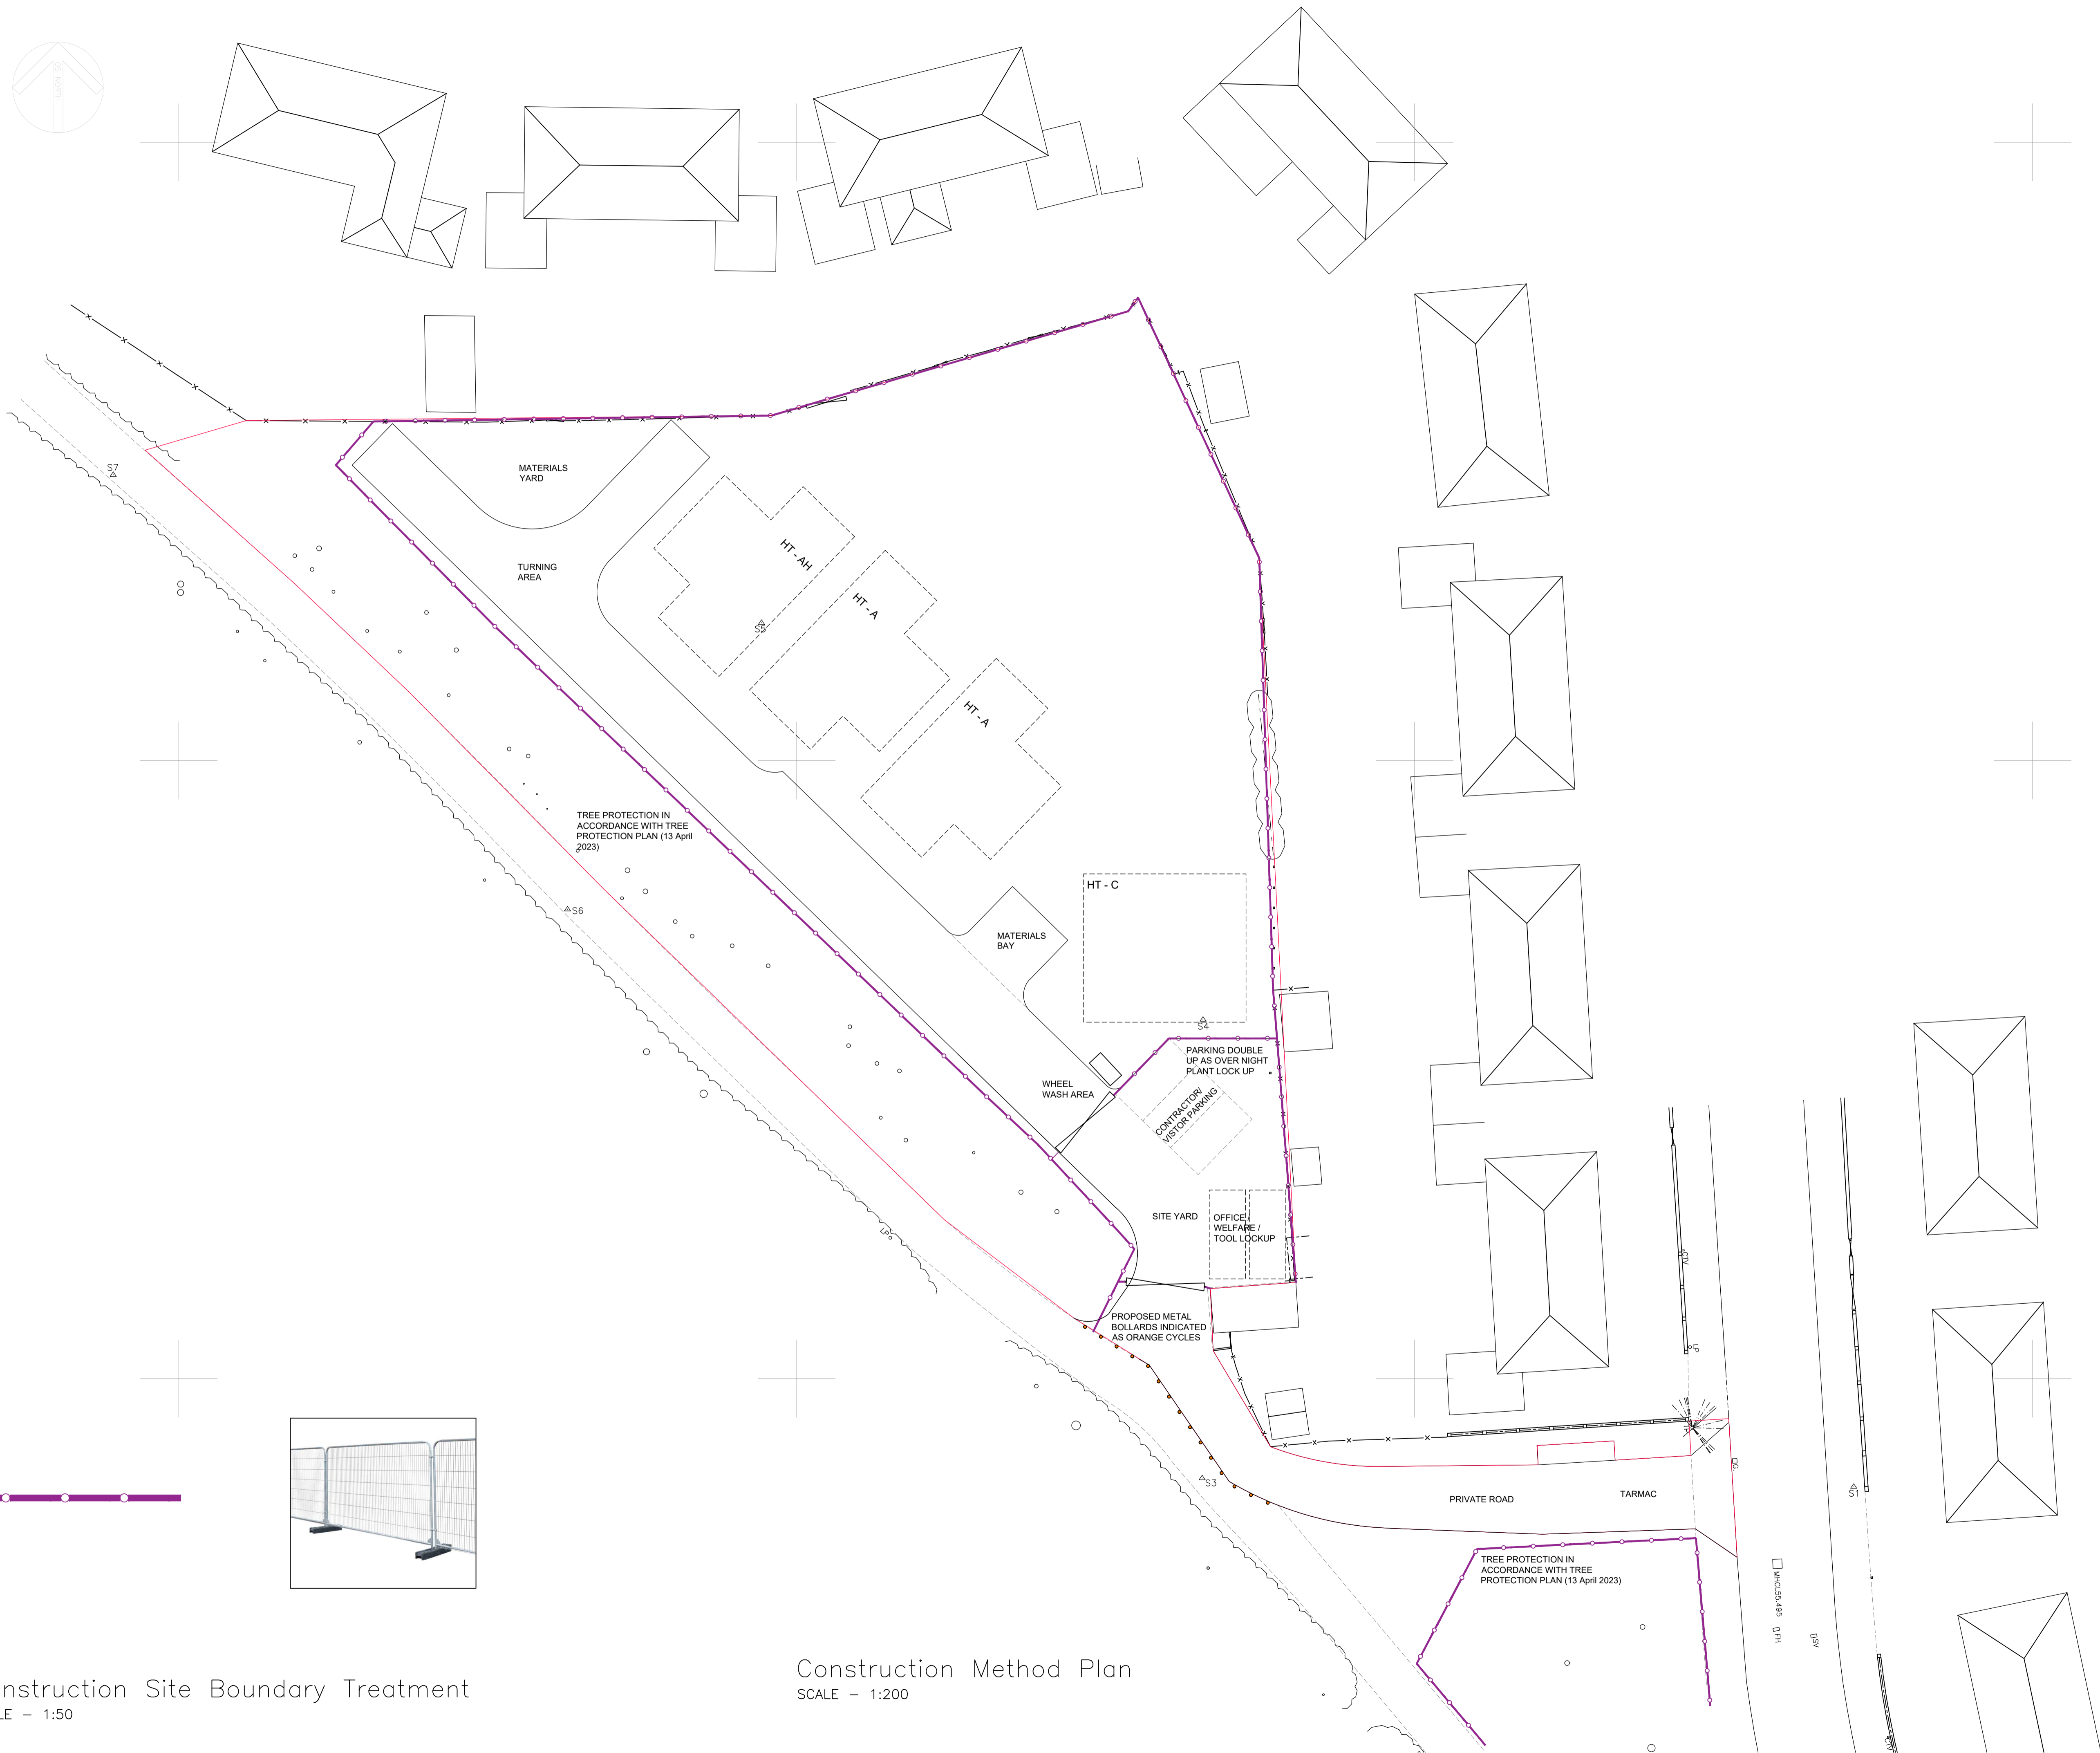

Construction Site Boundary Treatment  
SCALE - 1:50

Construction Method Plan  
SCALE - 1:200