

TREE SURVEY TO BS5837:2012

KEY

COLOUR	QUALITY	DESCRIPTION
GREEN	A: HIGH	Vigorous healthy good form, visually important, historic or rare
BLUE	B: MODERATE	Slightly impaired condition, retention desirable, numerous immature, 'A' potential
GREY	C: LOW	Adequate condition requiring minimal surgery
RED	U: FELL	Dead dying, dangerous, insecure rooting, significant fungal disease
GREEN	SHRUBS	

- SUB-CATEGORY:**
- 1 ARBORICULTURAL
 - 2 LANDSCAPE
 - 3 CULTURAL/CONSERVATION

--- Site Boundary

In accordance with BS5837:2012 'Trees in relation to design, demolition and construction', offsite trees within a distance equal to 12x stem diameter from boundary should be surveyed. In accordance with good working practice, all trees within 12m of the site boundary have been surveyed.

The original of this drawing is produced in colour - a monochrome copy should not be relied upon.

LIMITATION OF THIS SURVEY
This survey records amenity quality and desirability of tree retention in relation to proposed construction by visual inspection from ground level where accessible.

It does not constitute a Tree Inspection or detailed report on condition.

Tree heights and spread approximate. The diameter of single stem trees is taken at 1.5m above ground level. For the diameter of multistemmed trees, each multistem is measured at 1.5m above ground level and calculated to give a notional diameter as if all multistems were fused into one stem.

The branch spread is an accurate representation of the crown as clause 4.4.2.5 (e)

Tree inspections should take place annually in September/October when trees are in leaf.

REVISIONS:
A: Revised to AIA Rev A. NN May 2019

For Tree Survey Schedule Refer to drawing GLW 01.


Based on topographic survey by F & S Surveying Services LTD dated 06/09/2016 received 23.11.18 from Premier Group

Weddle Landscape Design
 LANDSCAPE ARCHITECTURE
 ENVIRONMENTAL PLANNING
 Mews Studio, Charnwood House, Tel (0114) 250 1181
 8 Kenwood Bank, Sheffield S7 1NU Fax (0114) 250 1188
 www.weddles.co.uk mail@weddles.co.uk

Job **GYPSY LANE, WOMBWELL**

Title
TREE SURVEY, PAGE 2 OF 3

scale@A1	drawn	date	job number	number	revision
1:500	PM	DEC 18	883	GLW 02	A

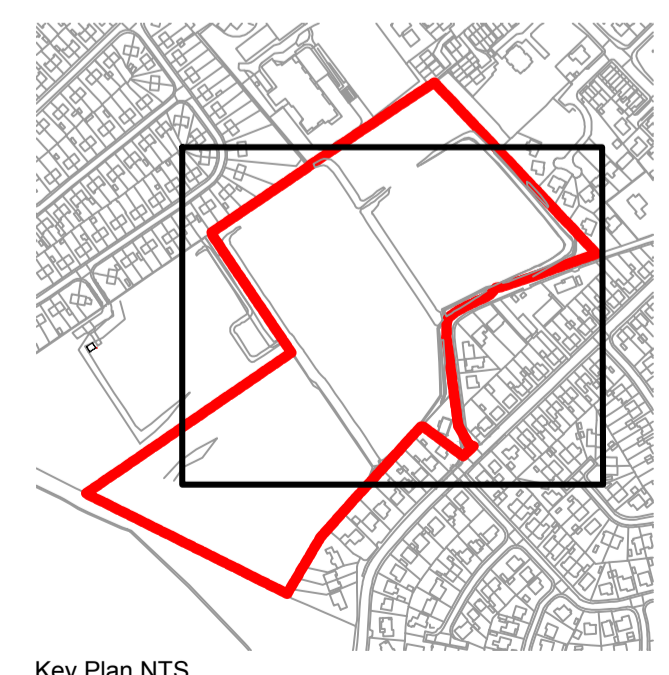

Key Plan NTS

