


**PROPOSED ROOF STRUCTURE PLAN**

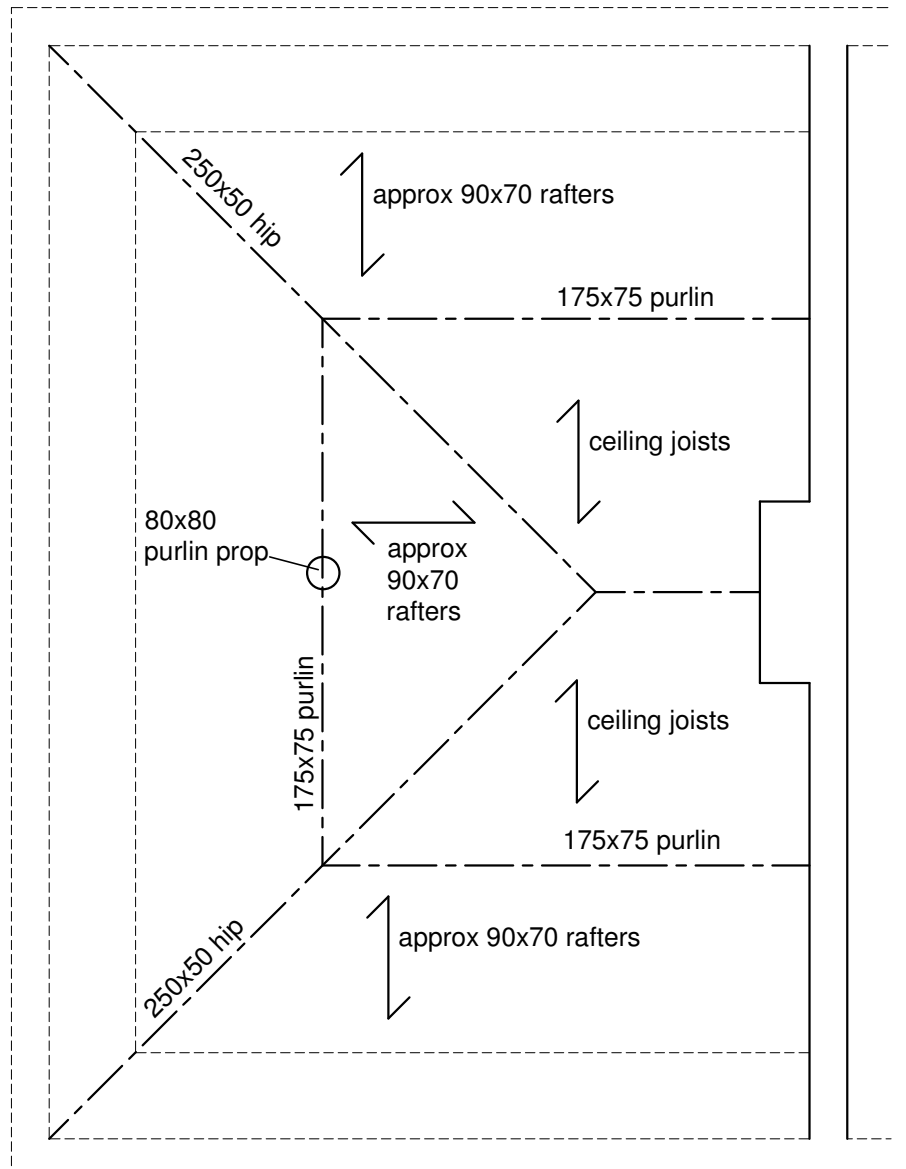

**EXISTING ROOF STRUCTURE PLAN**

REV A : 11/11/2014 : Altered in line with Planning requirements

2 Darley Avenue, Worsbrough, Barnsley, S70 6SJ

PROPOSED EXTENSION  
sheet 6 - PROPOSED AND EXISTING ROOF STRUCTURE PLANS

Date: July 2014 Scale: 1:50@A3