



THIS DRAWING IS NOT TO BE USED FOR CONSTRUCTION PURPOSES.

DRAINAGE DETAILS SUBJECT TO DETAIL DESIGN & SITE INVESTIGATION.

RED LINE DENOTES APPLICATION BOUNDARY, SITE OWNERSHIP SUBJECT TO CONFIRMATION BY OTHERS

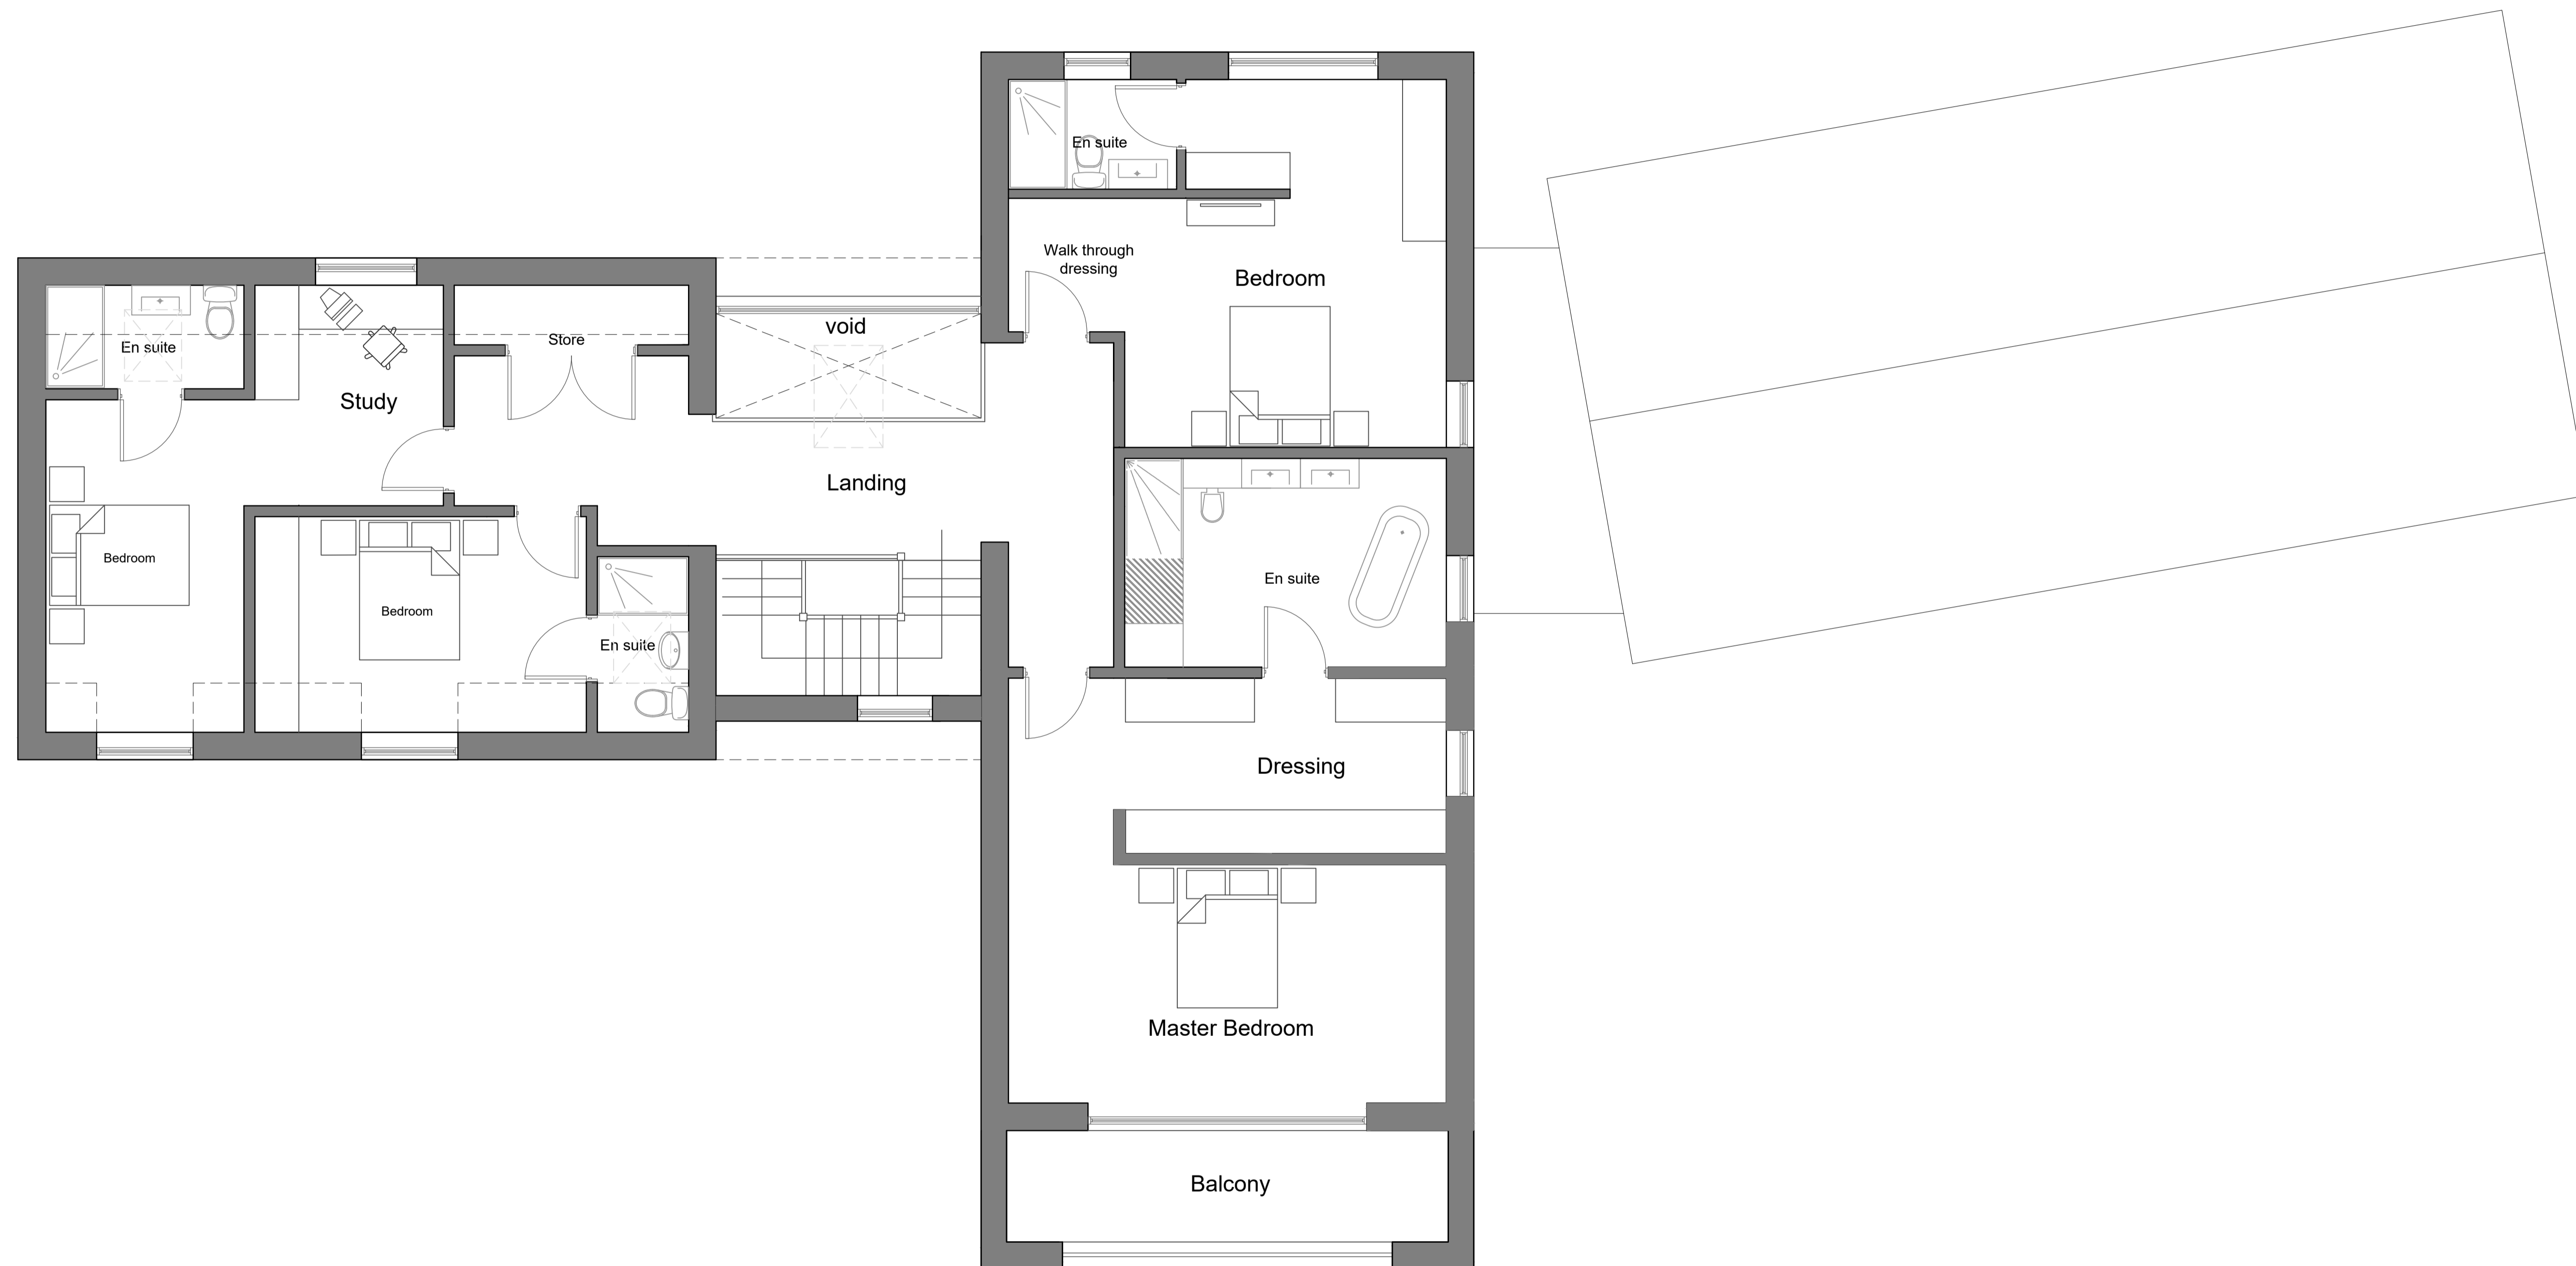

Rev: A Rev Date: 19.12.2025 Drawn By: AJ  
Rev Details:  
Updates made in accordance of planners comments  
Rev: - Rev Date: 28.08.2025 Drawn By: AR  
Rev Details:  
Initial issue

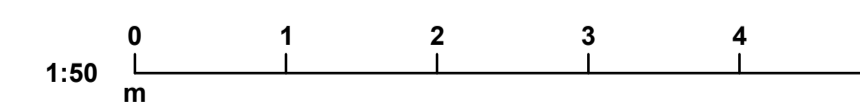

PLANNING DRAWING

