

Gardens
(with adverse possession)

NORTH

Boundary wall retaining garden 2m high

Parking for One car
(102)

Shed

5.1m

6.18m

1.725m

1.045m

5.57m

102
Ben Bank Rd
Existing

7m

104
Ben Bank Road

106

Drive
2.9m
Minimum

3.65m

3.6m

3m

1.2m

5m


3.5m

Boundary wall drops to pavement from
garden level - 0.9m high

PAVEMENT


B6449 - BEN BANK ROAD, SILKSTONE COMMON, S75 4PJ

102 BEN BANK ROAD – SITE PLAN

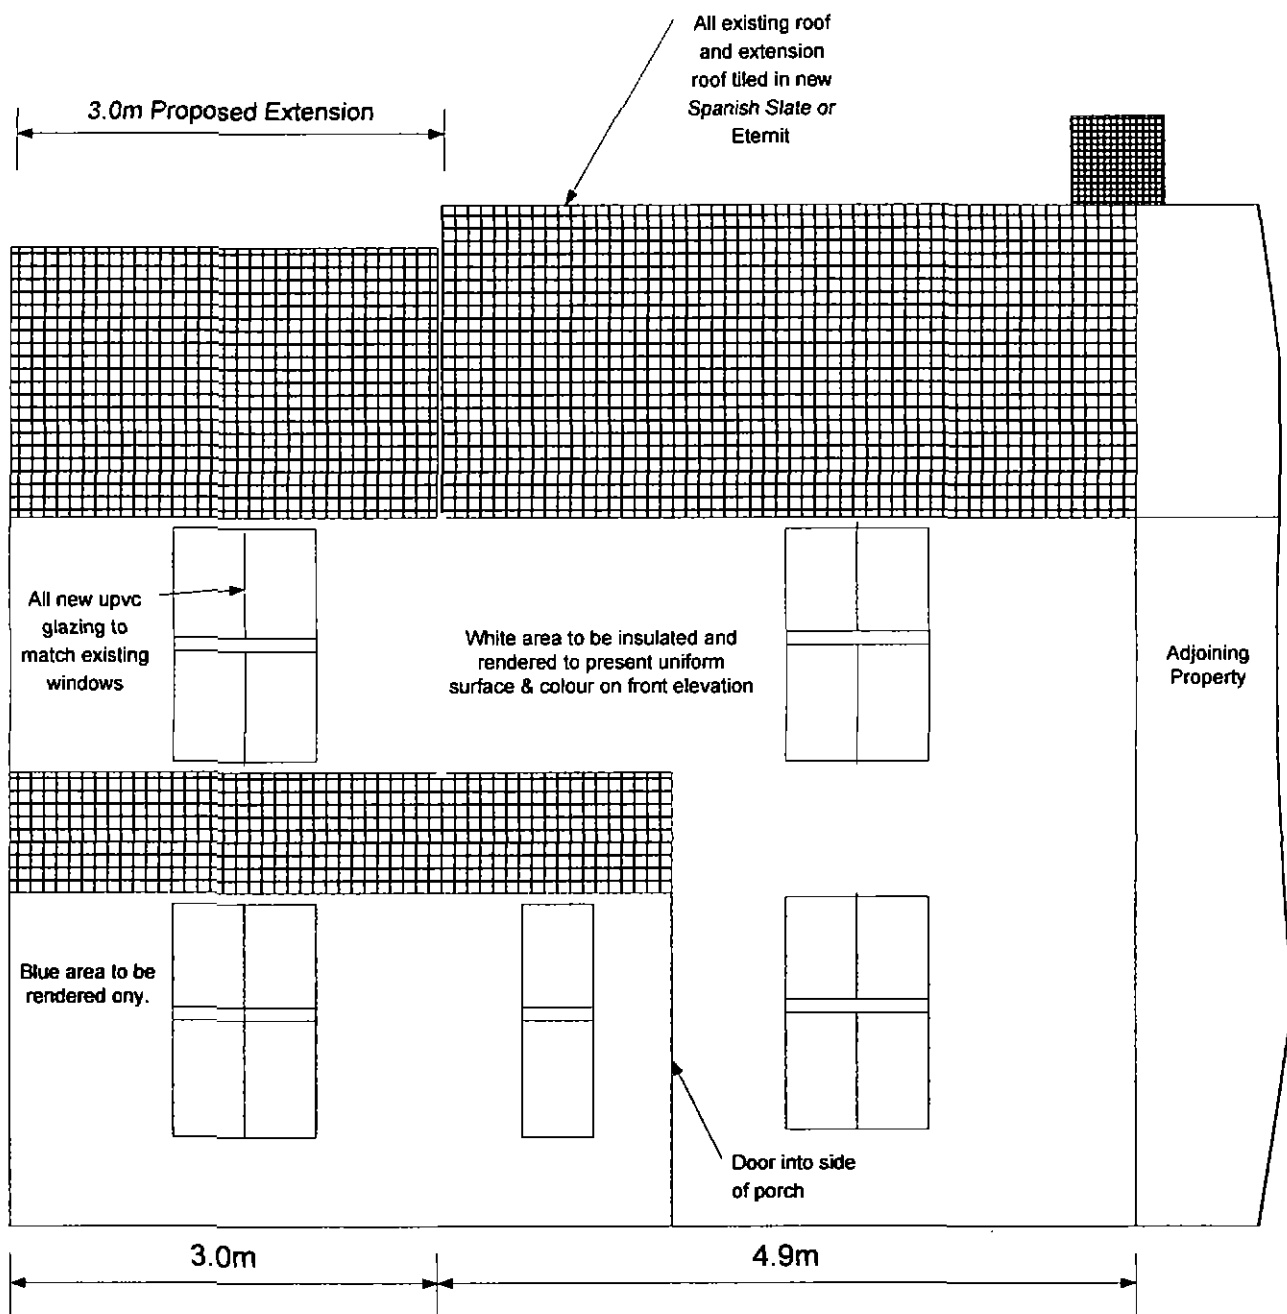


PROPOSED FRONT ELEVATION


102 BEN BANK ROAD, S75 4PJ

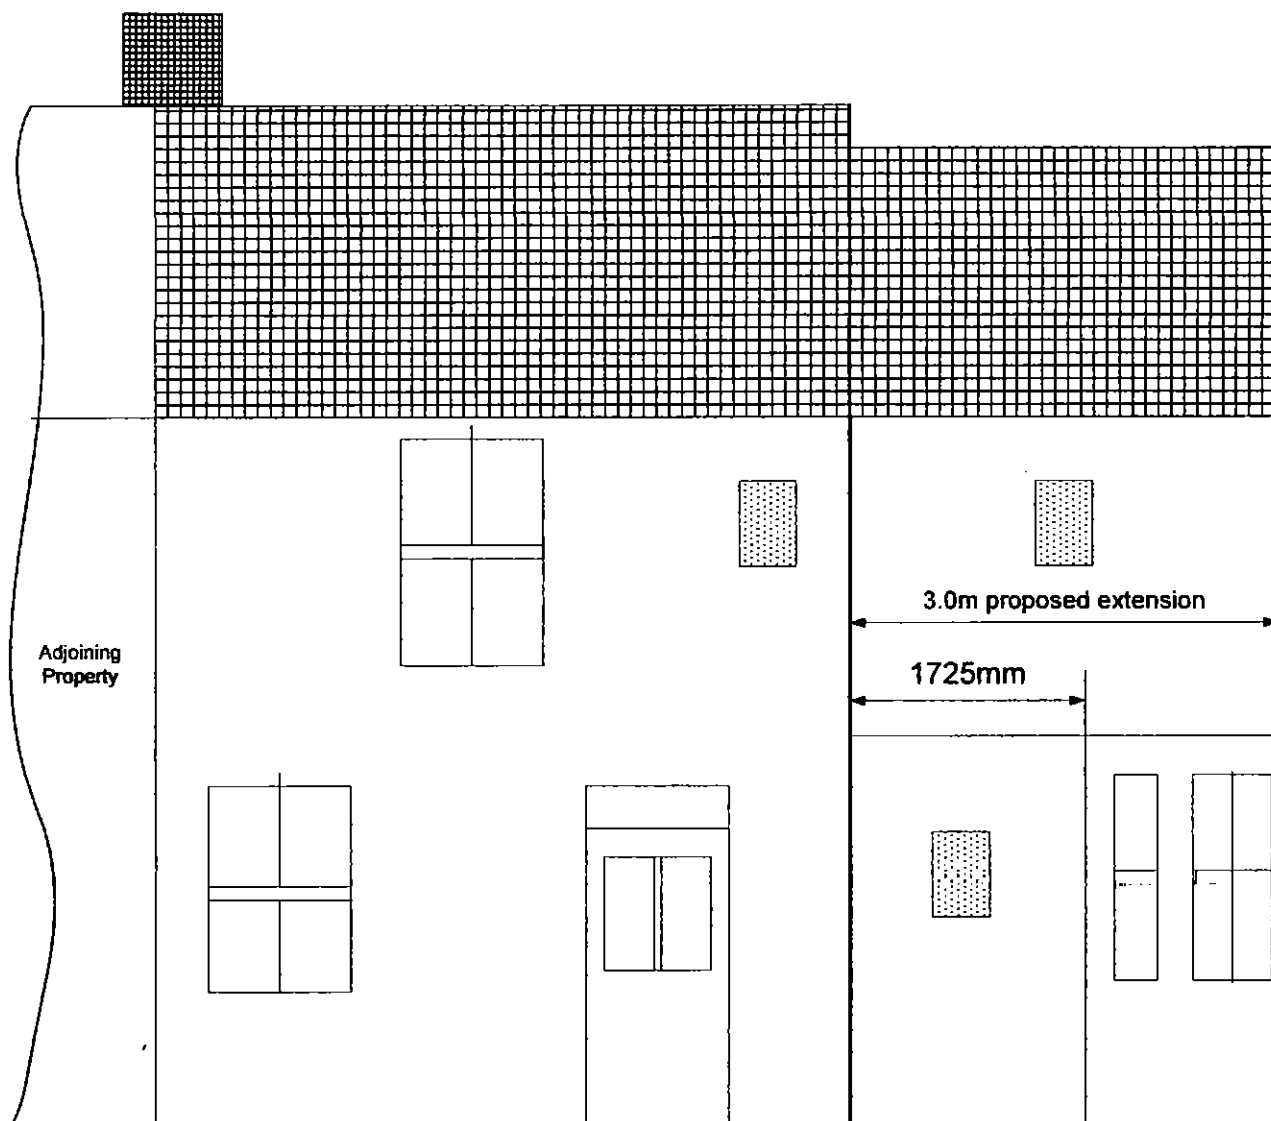

PROPOSED REAR ELEVATION
102 BEN BANK ROAD, S75 4PJ

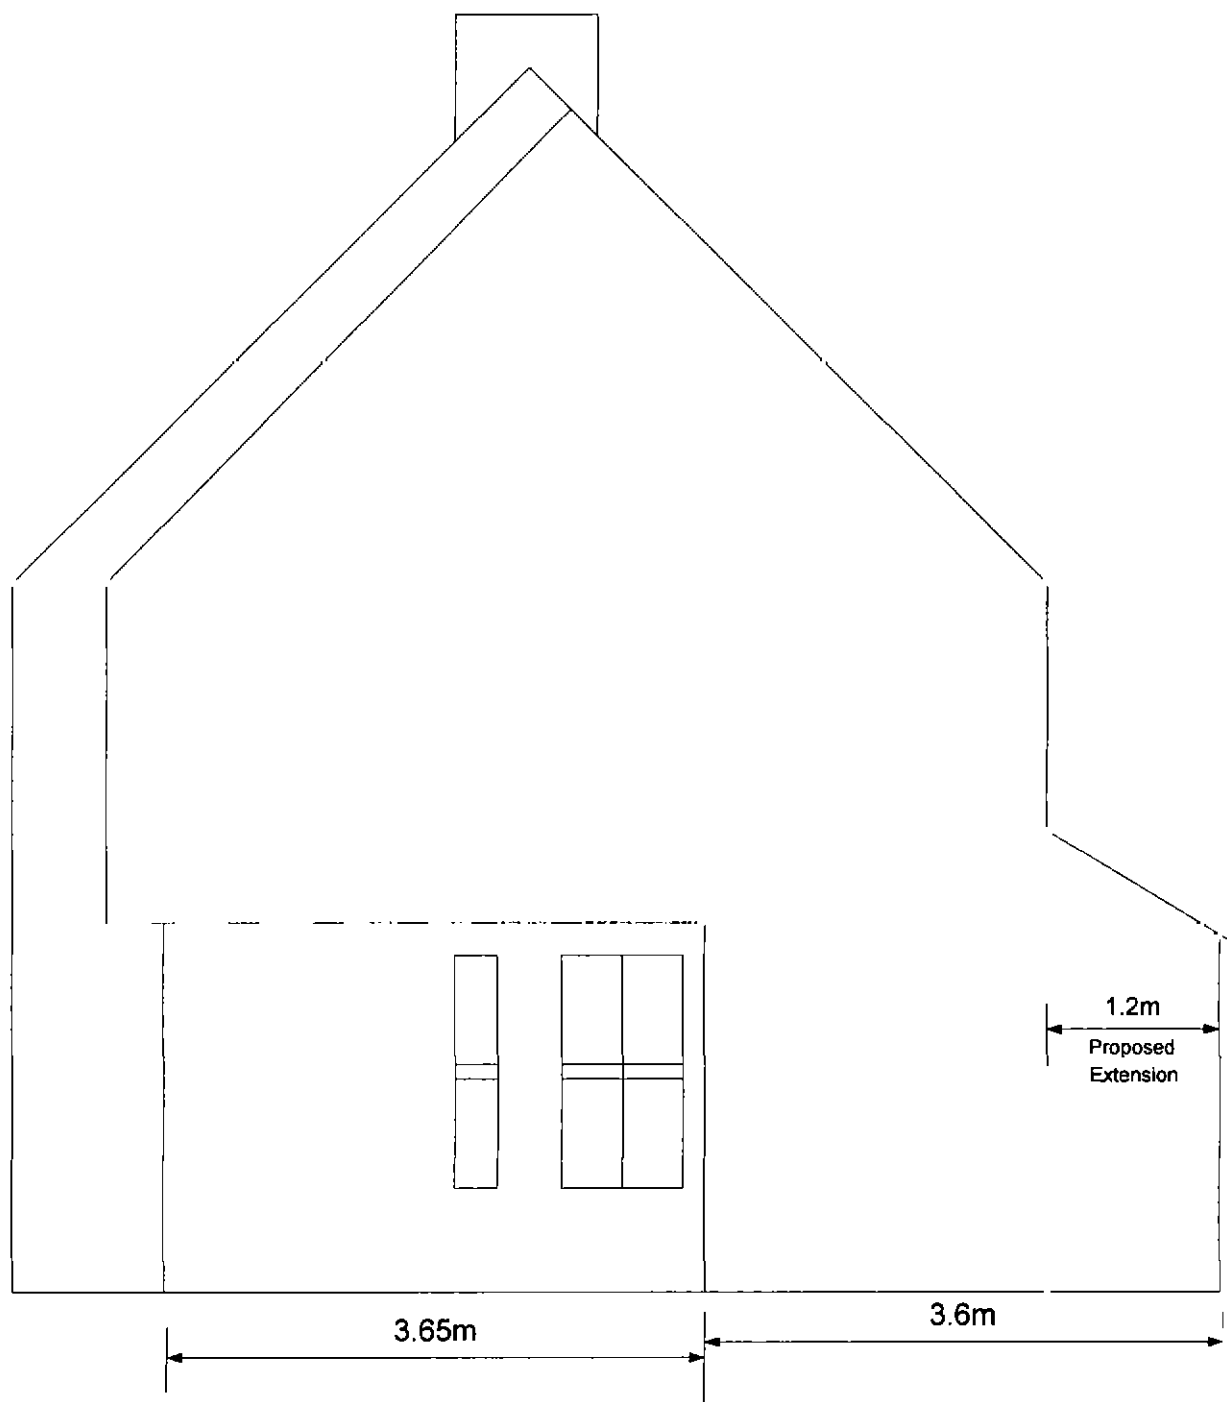


PROPOSED SIDE ELEVATION
102 BEN BANK ROAD, S75 4PJ

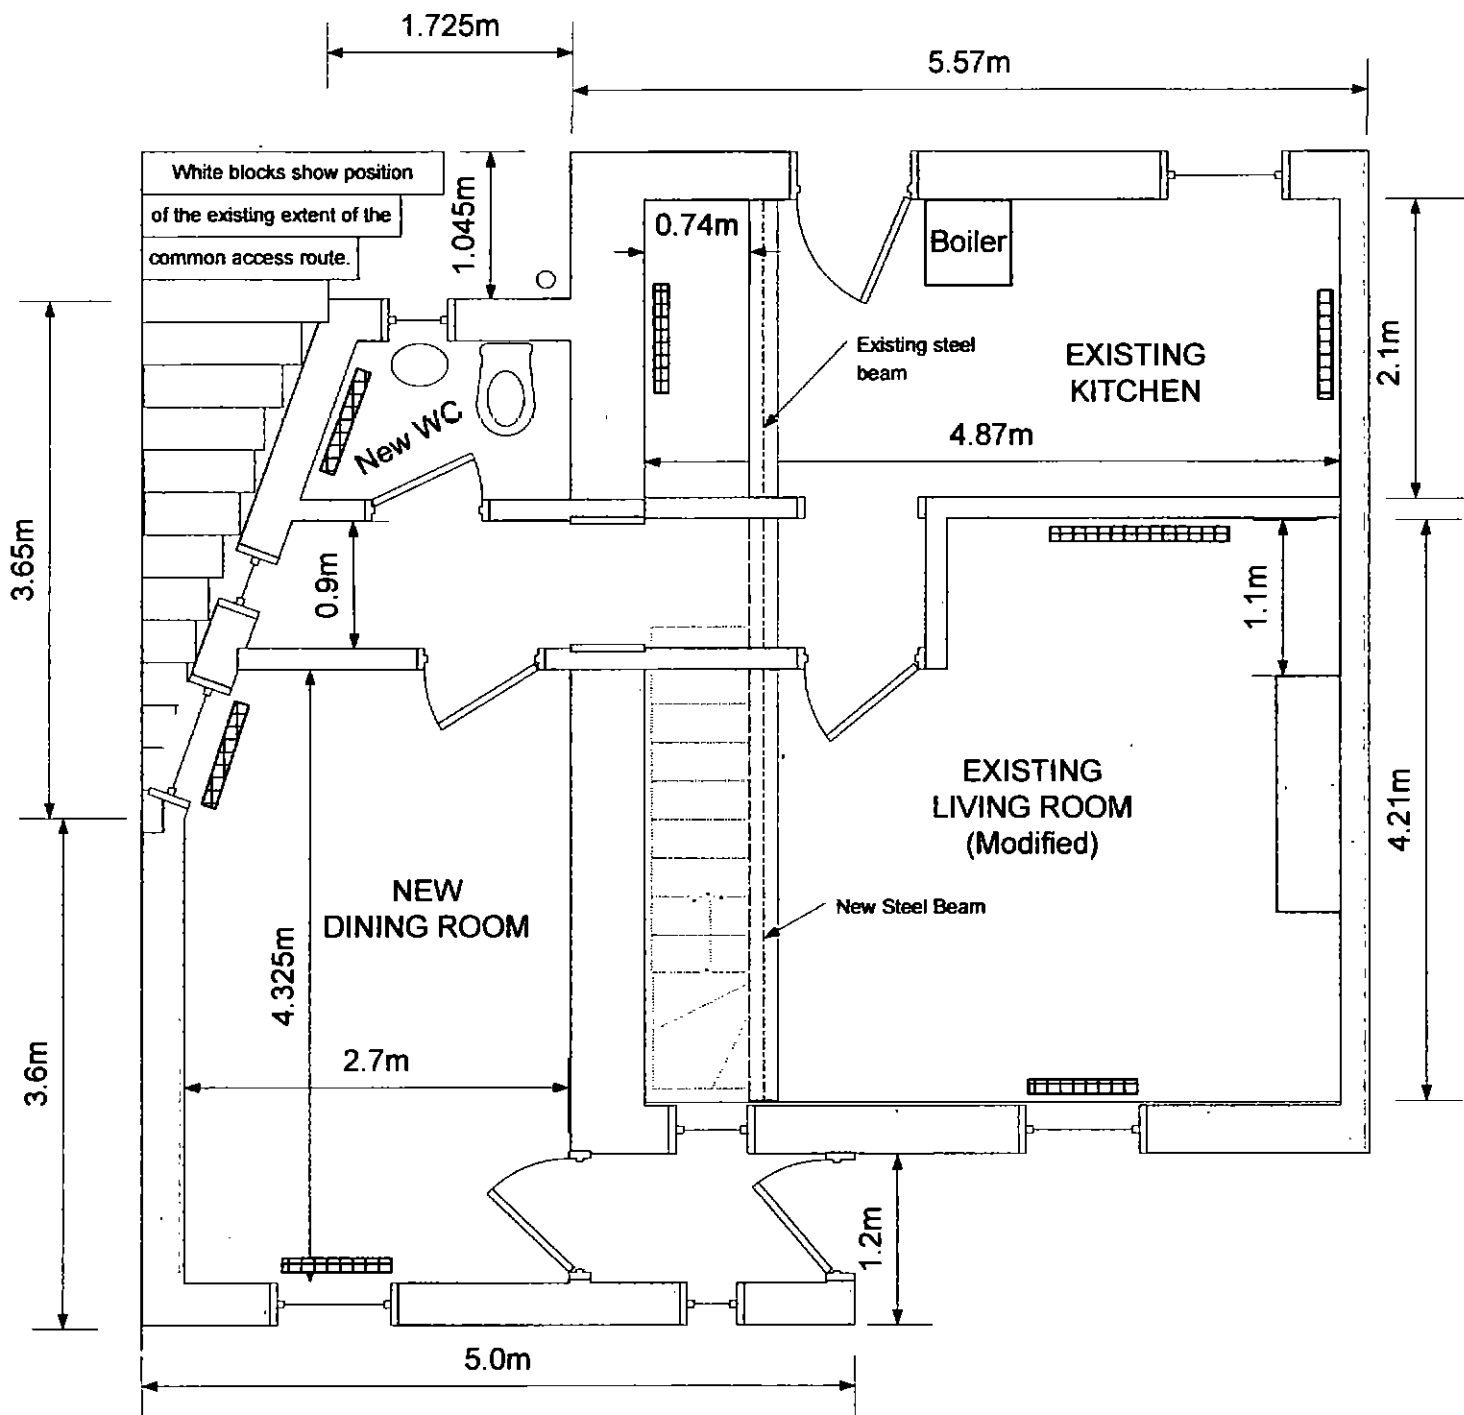

PROPOSED GROUND FLOOR

102 BEN BANK ROAD, S75 4PJ

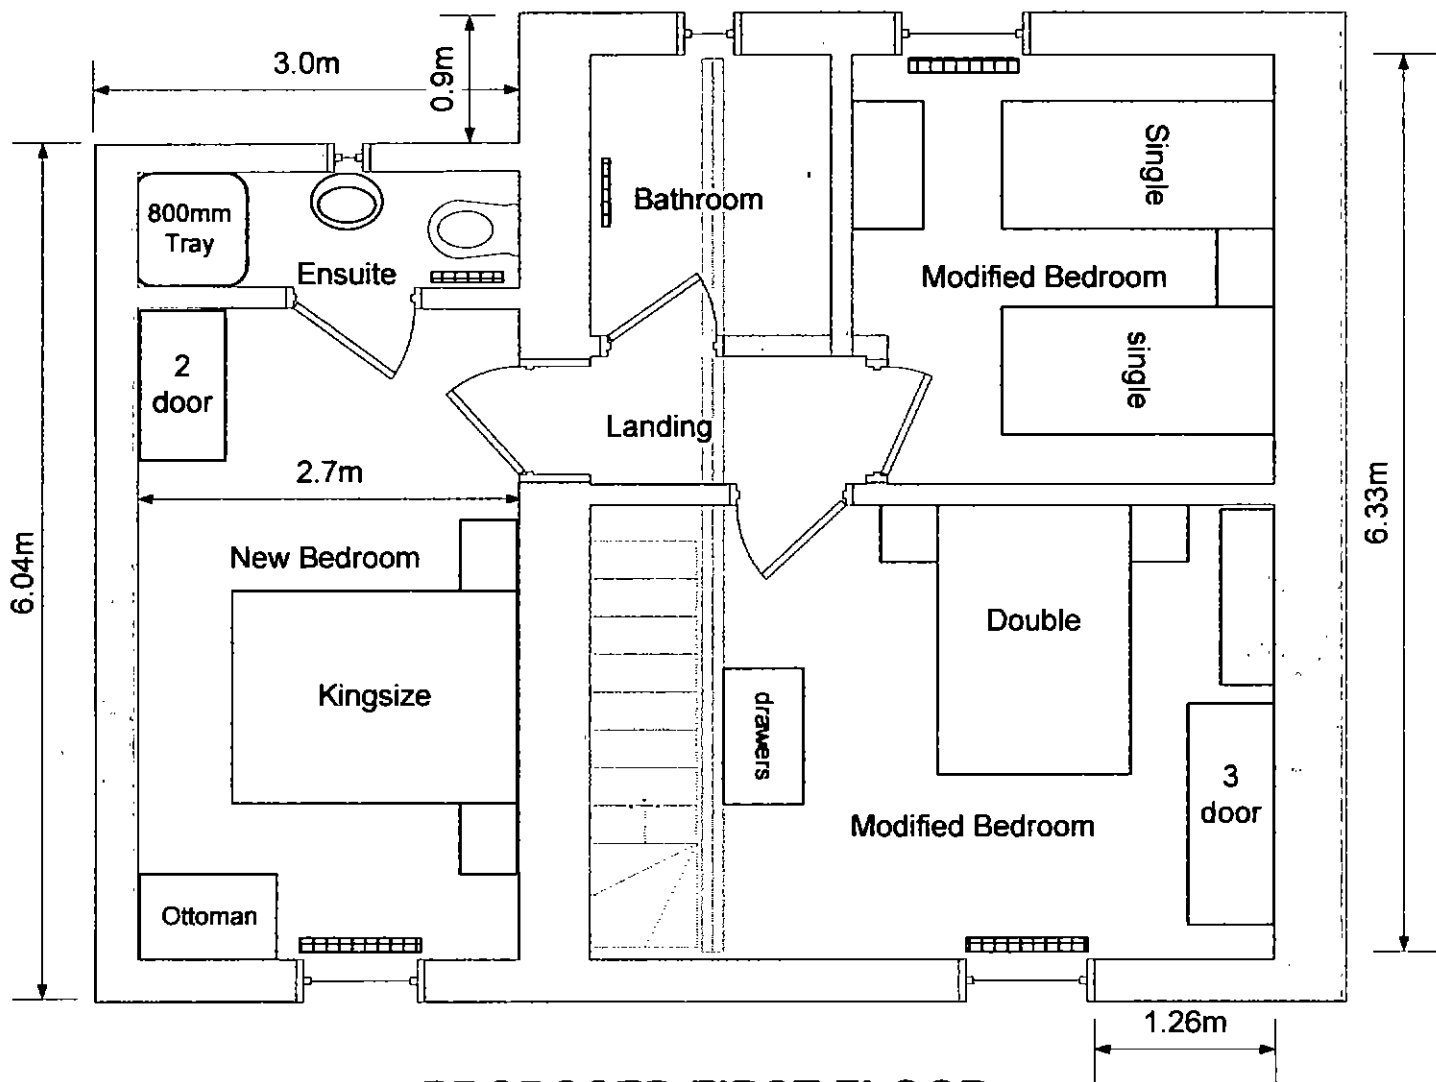

PROPOSED FIRST FLOOR

102 BEN BANK ROAD, S75 4PJ