


Darley Cliffe Hall Front Garden Proposed Layout

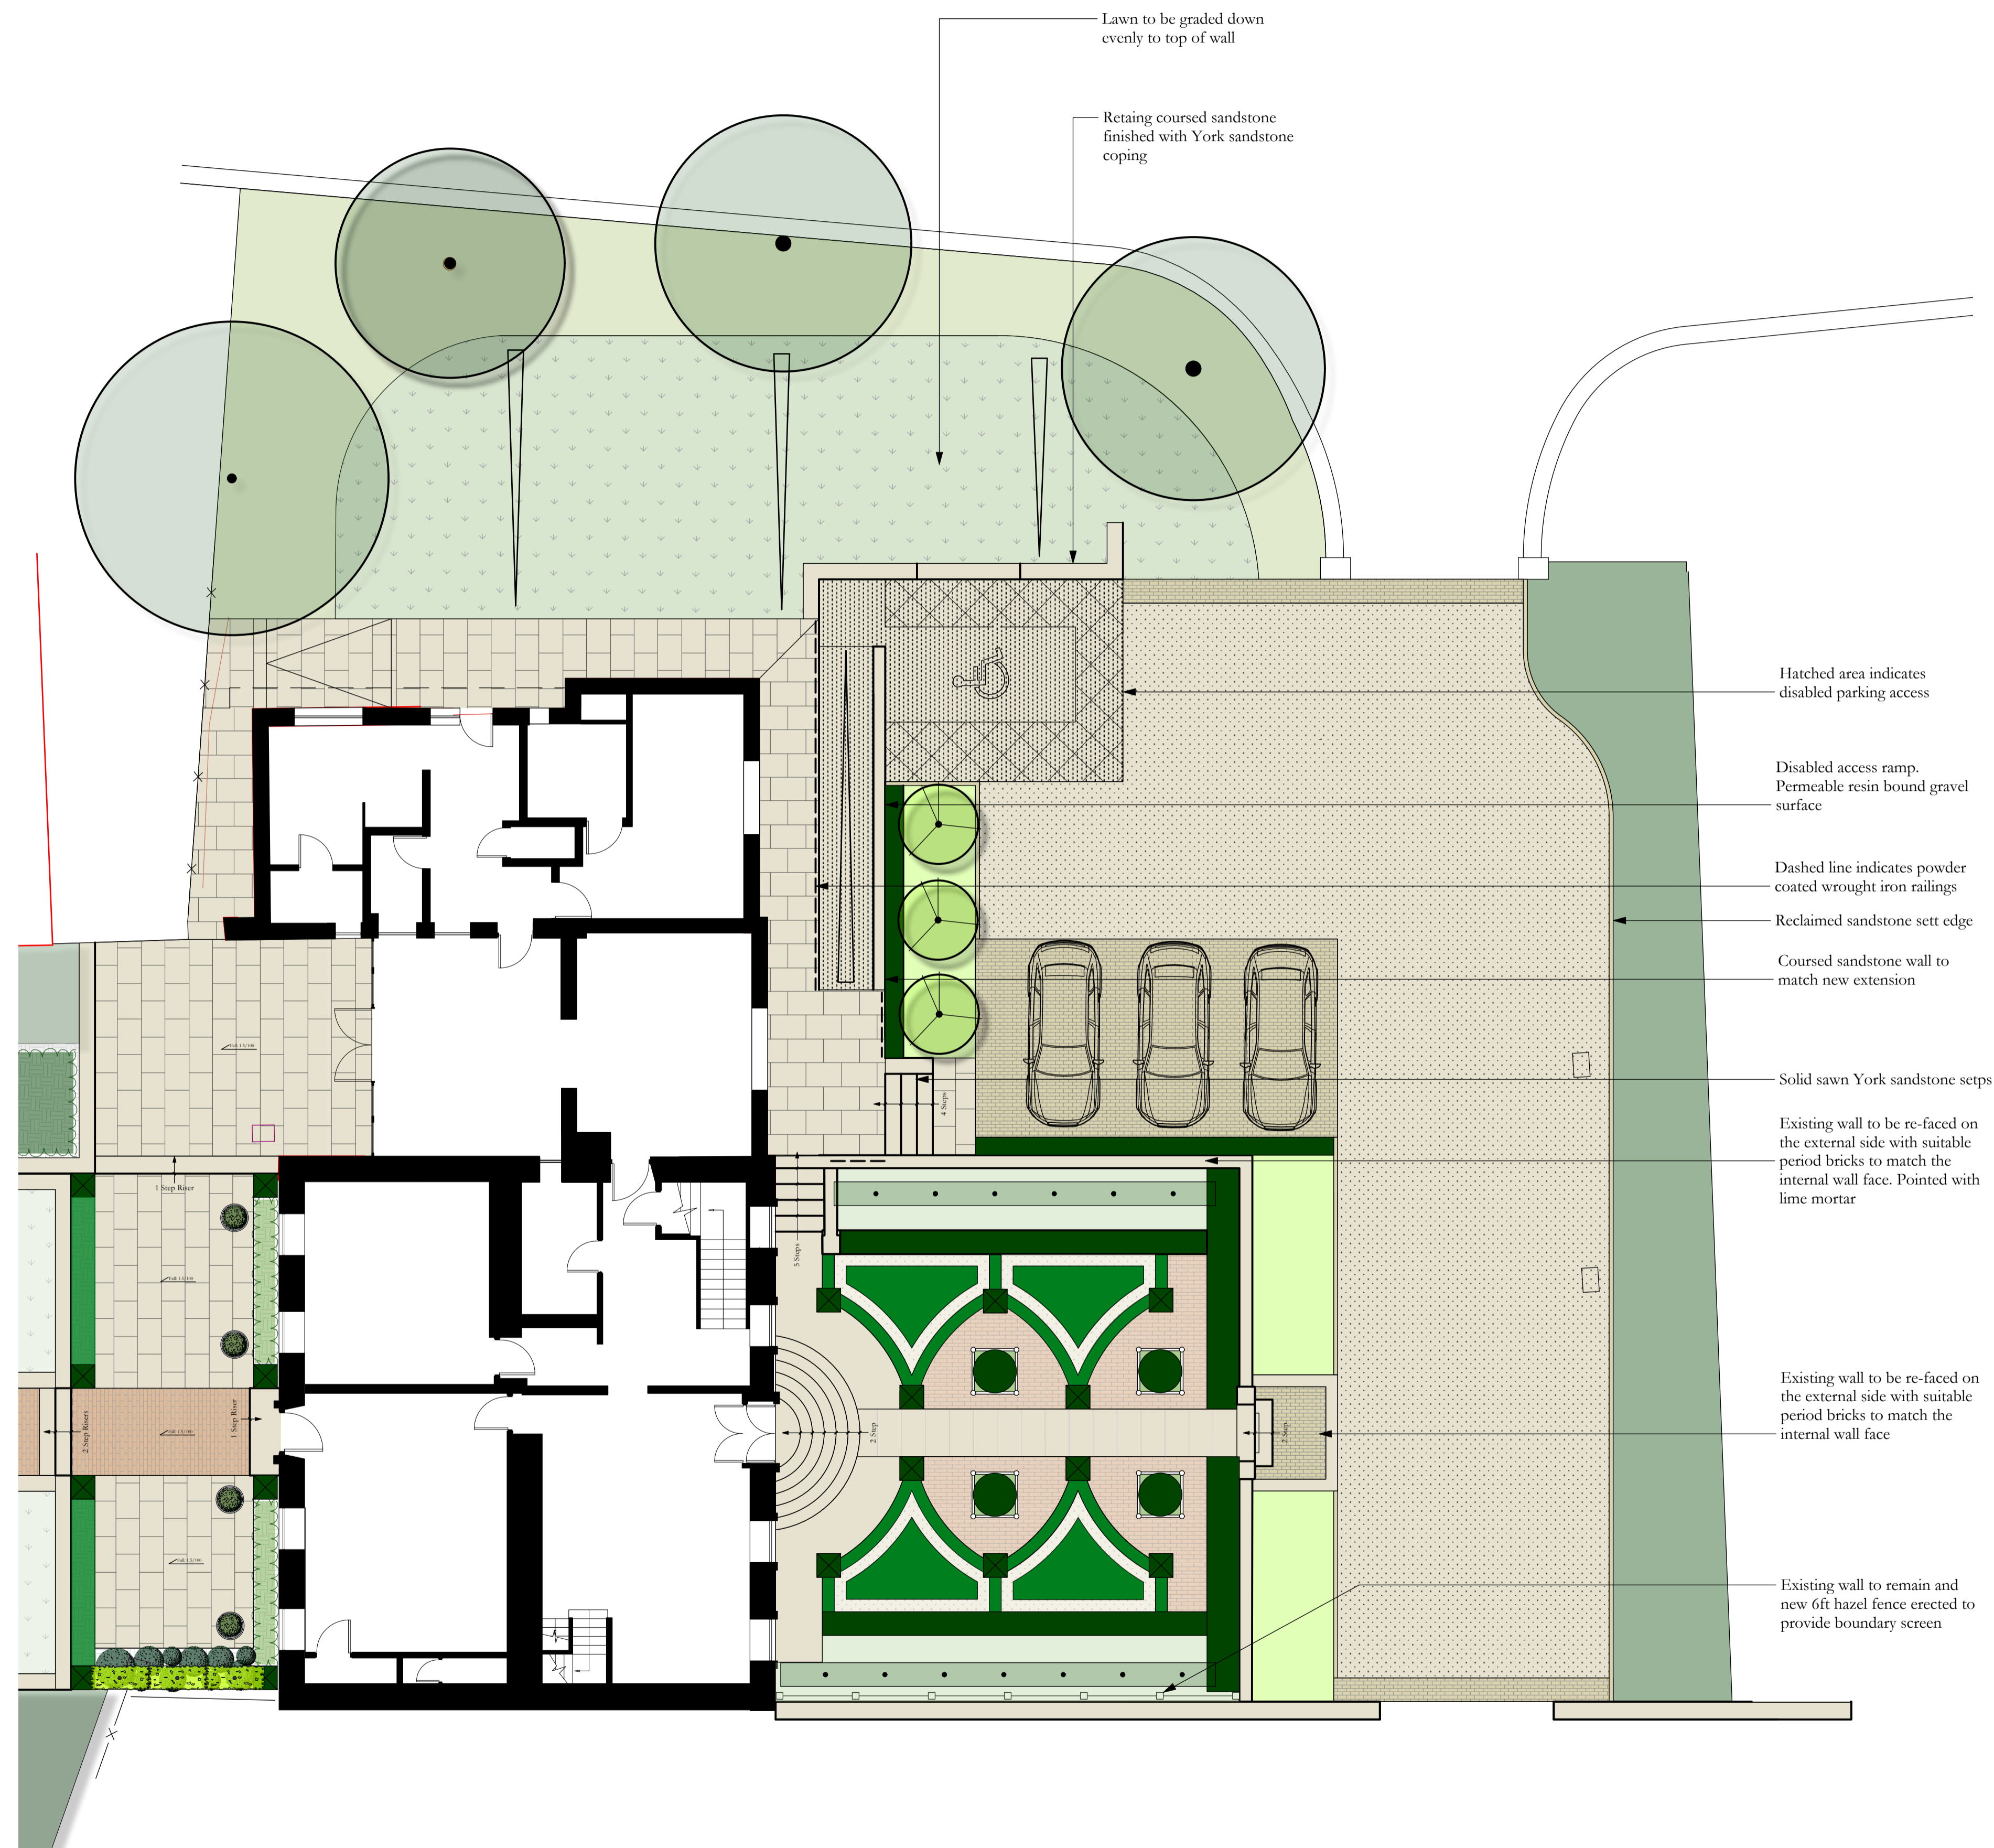

Key	
	Sawn York Stone Paving
	Brick Pavers To Match Existing Queen Ann Bricks
	Reclaimed sandstone Setts
	Lawn
	Resin Bound Gravel
	Self Binding Gravel
	Herbaceous Planting
	Shrub Planting
	Low Evergreen Hedge
	Silted Hedge
	New Tree
	Existing Tree
	Topiary In Planter

All dimensions to be checked by contractor on site prior to providing final quotation.
 Design subject to obtaining any relevant planning permissions and any necessary building regulations.
 All finished surfaces to be a minimum 150mm below DPC.
 Construction Plan not to be scaled from please see setting out plan for dimensions.
 This drawing is not to be scaled from. Please see setting out plan for site dimensions

Notes:

Hatched area indicates disabled parking access
 Disabled access ramp. Permeable resin bound gravel surface
 Dashed line indicates powder coated wrought iron railings
 Reclaimed sandstone sett edge
 Coursed sandstone wall to match new extension
 Solid sawn York sandstone setps
 Existing wall to be re-faced on the external side with suitable period bricks to match the internal wall face. Pointed with lime mortar
 Existing wall to be re-faced on the external side with suitable period bricks to match the internal wall face
 Existing wall to remain and new 6ft hazel fence erected to provide boundary screen

Revision: Date: 00.00.00
 Rev Notes:

Project Title: Darley Cliffe Hall Front Garden Proposed Layout

	Sqm Overall:	Drawn By: PLR
	Drawing Recived And Reviewed By Landscaper	Date: 13/09/21
Check By:	Scale: 1/100 @ A1	Drawing Status: For Planning
	Drawing No: 4A1	

