




FRONT ELEVATION



SIDE ELEVATION




REAR ELEVATION

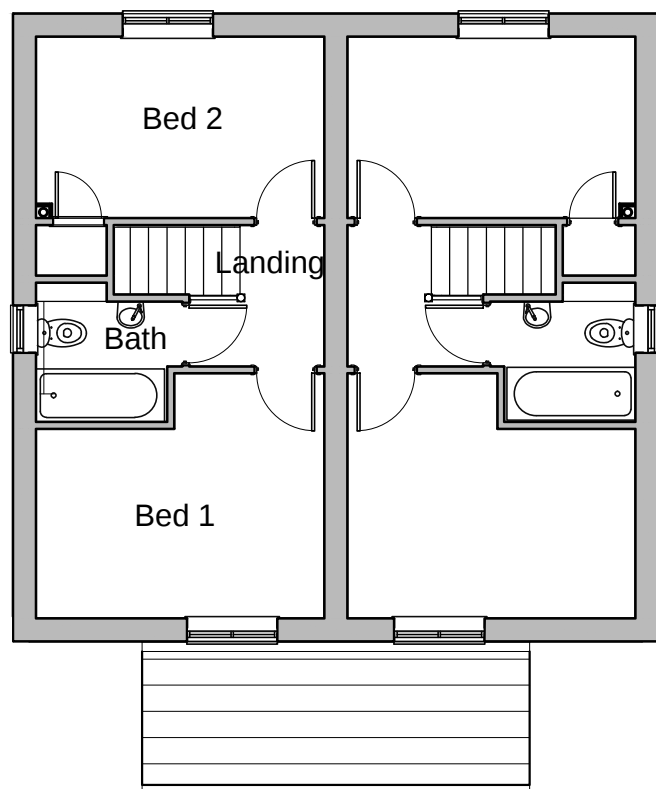

FIRST FLOOR PLAN



SIDE ELEVATION

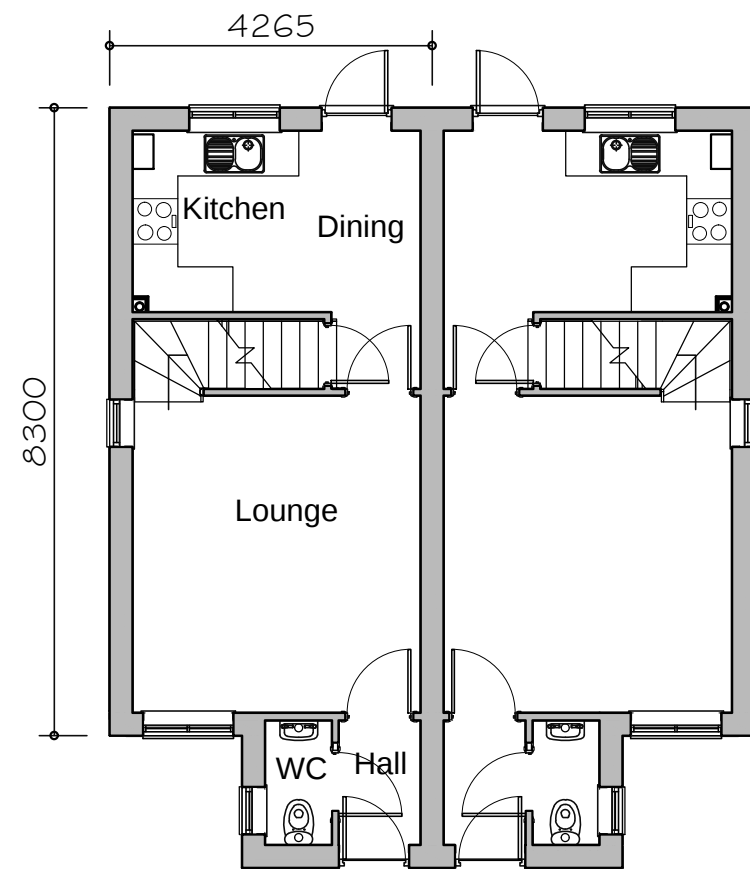

GROUND FLOOR PLAN



FLOOR AREA
62.37m², 671ft²

**PLANNING
DRAWING**

202 dwelling type

**GLEESON
HOMES & REGENERATION**

A. Minor revision to internal layout.	11.02.11	Scale
B. Rear door revised.	29.05.11	
C. Brick detailing, Ground floor WC door revised.	29.08.12	
D. Dimensions added.	22.10.12	
E. Elevational style revised.	20.09.13	
F. Based on latest Rev Q working drawing.	27.09.14	Date
		July.10
		Dwg No
		202/1F