



EXISTING SCALE 1:50

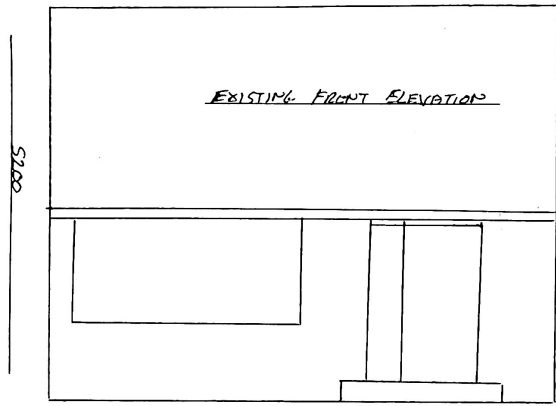

5200

EXISTING FRONT ELEVATION

6660

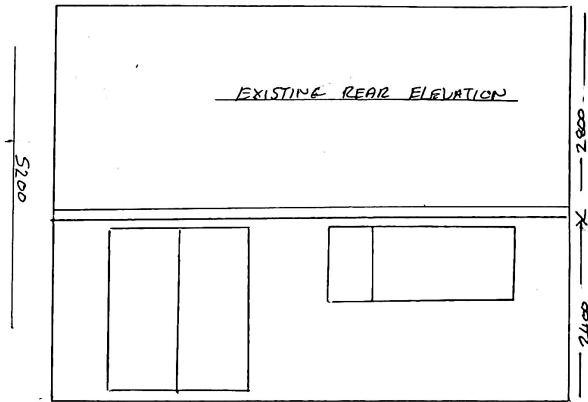


5200

EXISTING REAR ELEVATION

6660

2072

2072

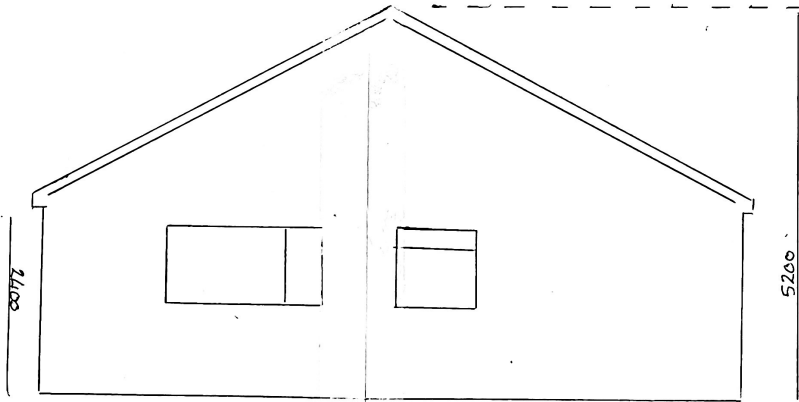

2400

EXISTING SIDE ELEVATION 9160

5200