



FRONT ELEVATION




SIDE ELEVATION




REAR ELEVATION




SIDE ELEVATION

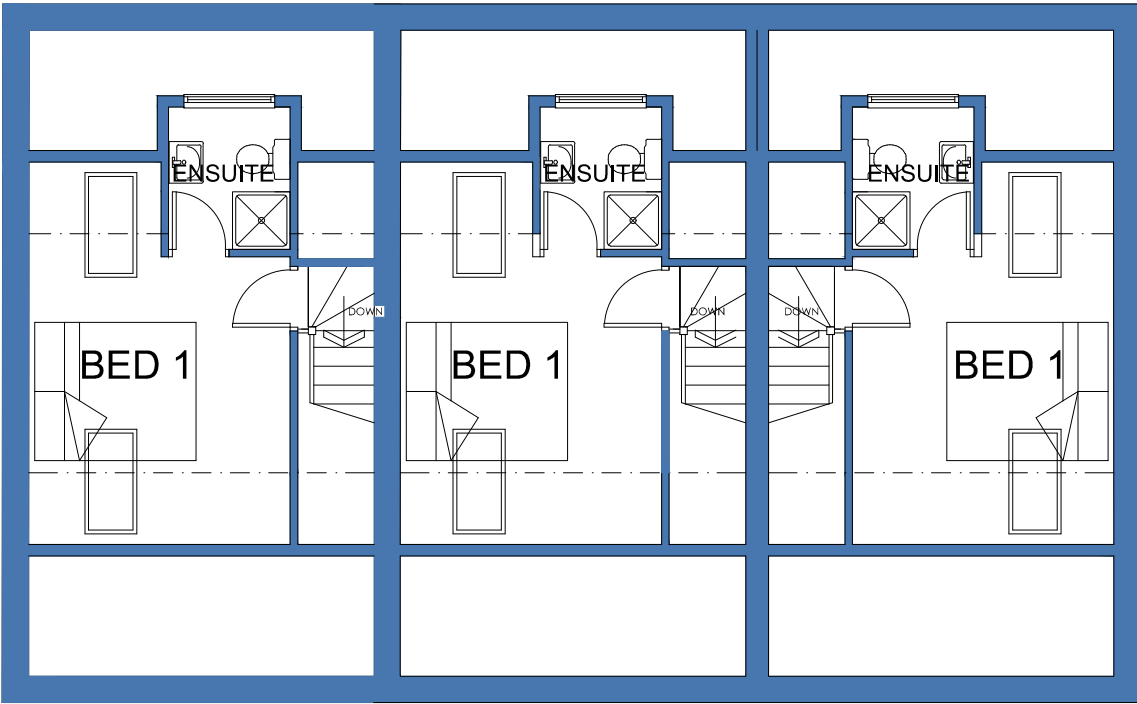

SECOND FLOOR PLAN

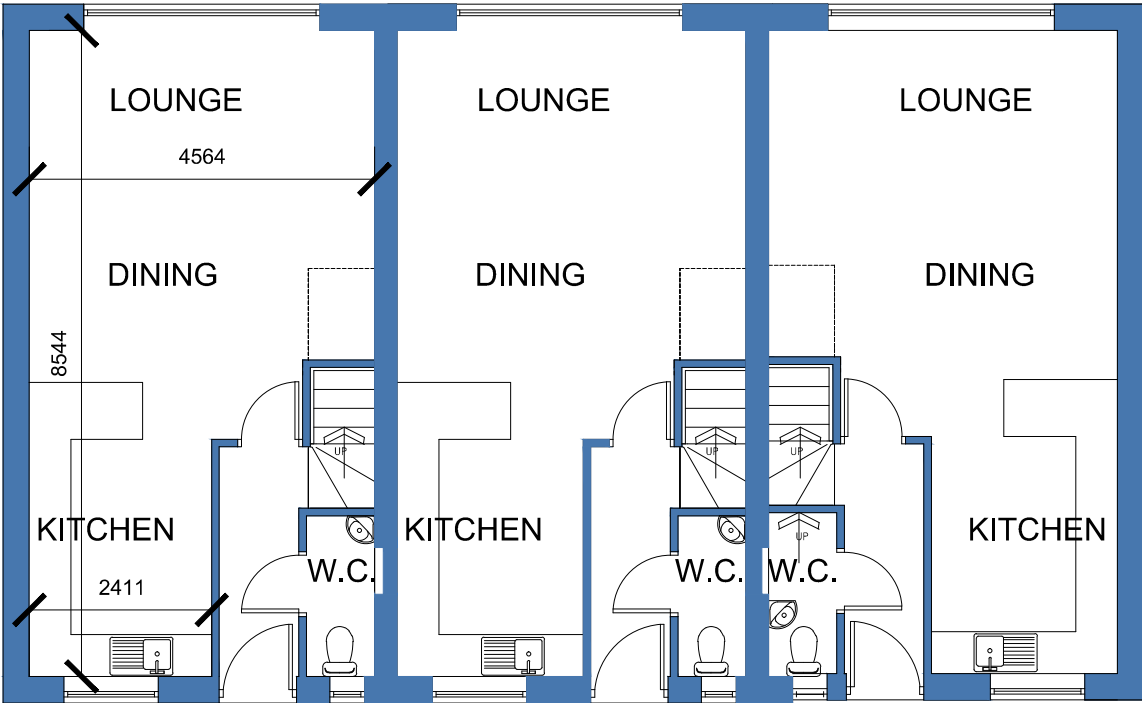

GROUND FLOOR PLAN

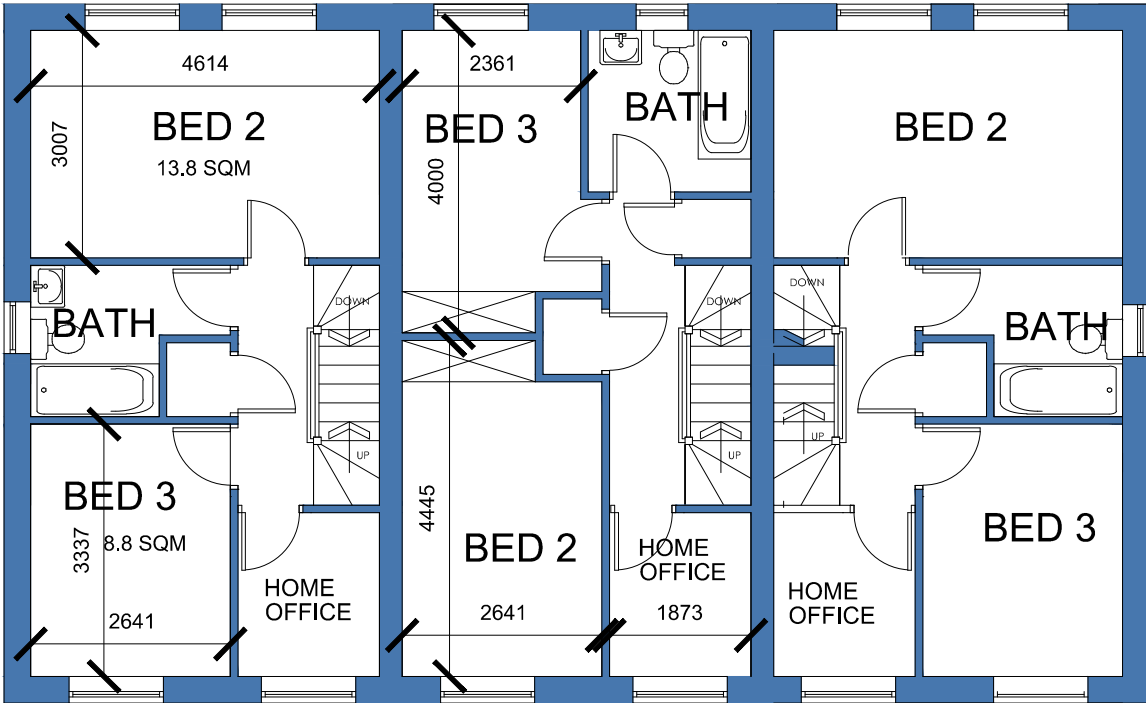

FIRST FLOOR PLAN

 White Agus Architectural Services			OFFICE ONE, DRILL HALL, 11 EASTGATE, BARNLSLEY, S70 2EU			Phone: 01226 208482 Email: info@whiteagus.co.uk Web: www.whiteagus.co.uk		
Project. RESIDENTIAL DEVELOPMENT AT FORMER HOYLAND METHODIST CHURCH HOYLAND, BARNLSLEY					Client. E.J. LIDSTER (BARNLSLEY) LTD			
Drawing Title. PLANS AND ELEVATIONS PLOTS 3 4 AND 5					Date. JAN 2023		Scale. 1:100 @ A2	
					Ref. 22-173		Dwg. No. 03	
					Rev.			
Date	Suffix	Description		Date	Suffix	Description		