
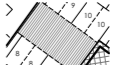





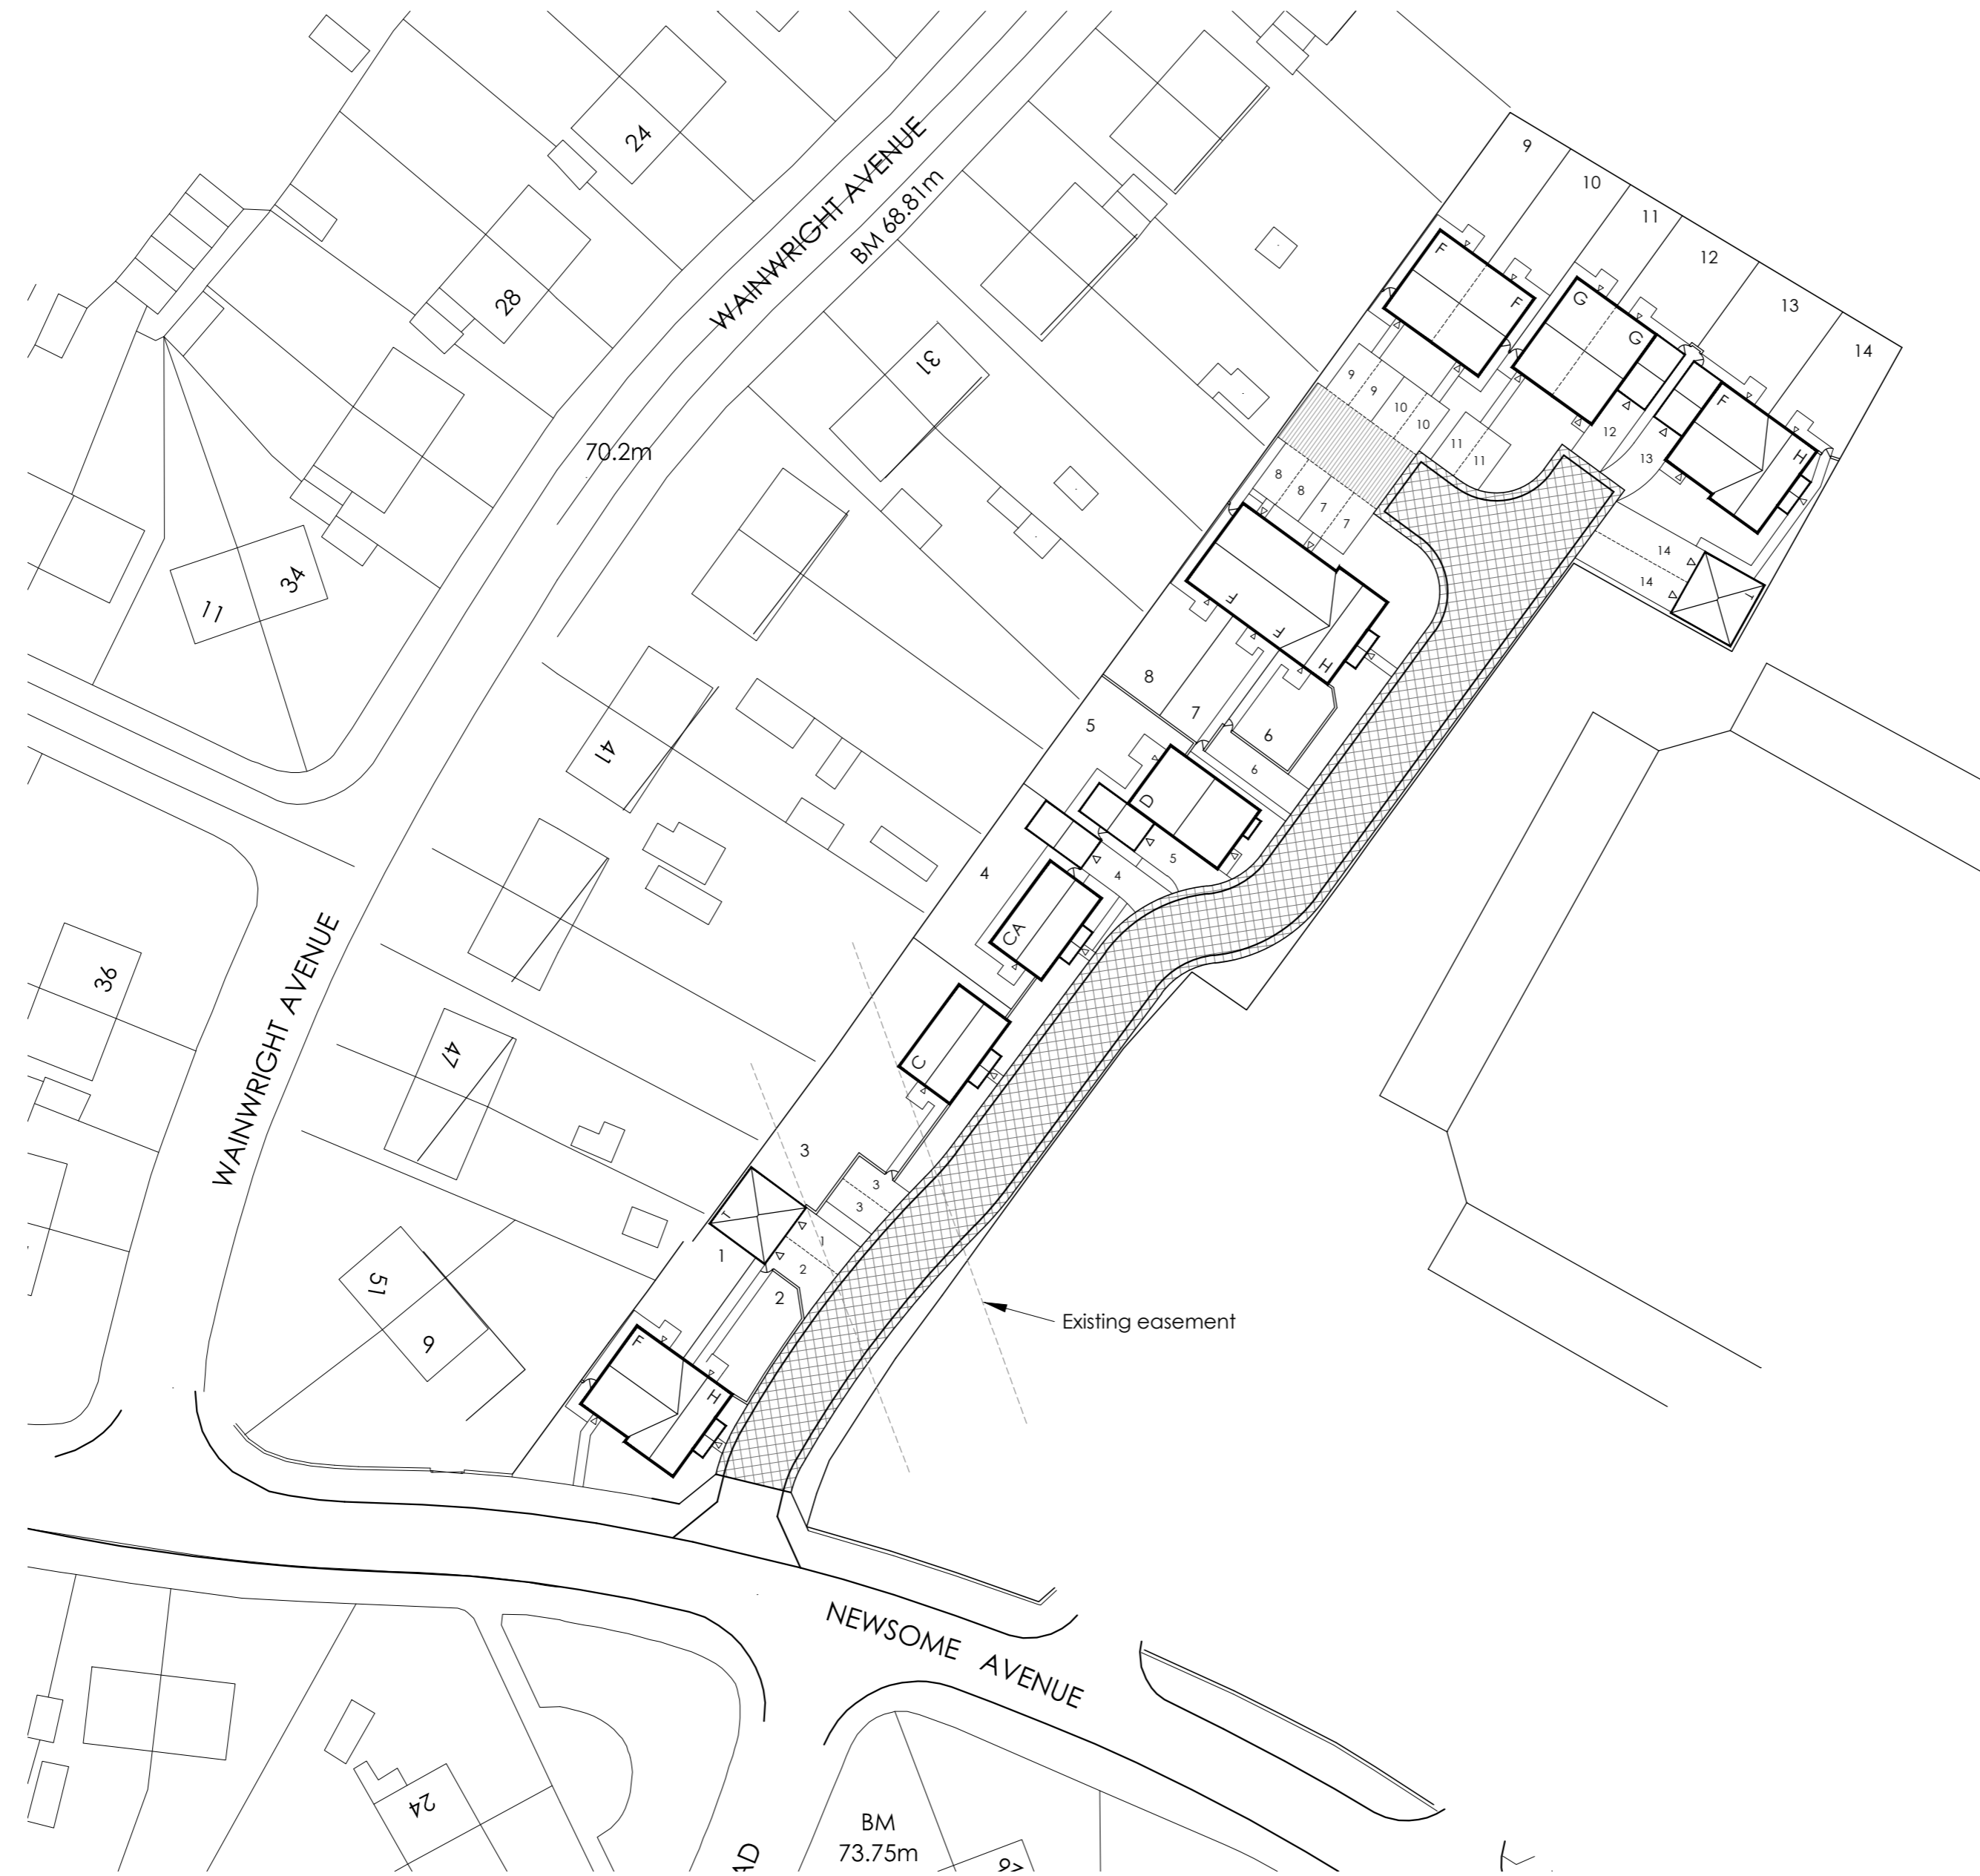
NEWSOME AVENUE, WOMBWELL

Schedule of Accommodation

Houses		
F	3 Bed semi	6
H	3 Bed semi	3
G	3 Bed semi - 2.5 storey	2
C	3 Bed detached	1
CA	3 Bed detached	1
D	4 Bed detached detached garage	1
		14
Totals		14

Legend

-  Existing Dwellings
-  Private Drive
-  1.8m high timber screen fence
-  Front entrance door
-  Lockable gate



C: Parking to plots 1-3 revised, Plot 6 revised

Revision :

Scale : 1:500 @A2

Date : March'16

Drawn by : KL

Project :
Proposed Development
off Newsome Avenue
Wombwell

Title :

Planning Layout

Drg No : 15-126

Rev :C

