


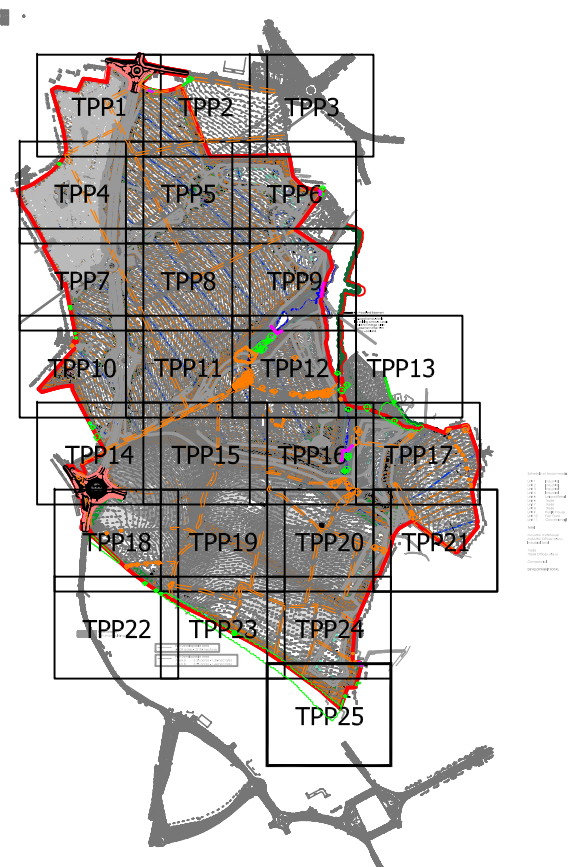

- KEY**
- Ref. 3 TREE REFERENCE
 - Ref. G1 GROUP REFERENCE
 - Ref. H1 HEDGE REFERENCE
 - TREE TO BE RETAINED
 - TREE TO BE FELLED BECAUSE OF CONDITION
 - TREE TO BE FELLED TO ACCOMMODATE DEVELOPMENT
 - PERMEABLE NON-DIG HARDSTANDING CONSTRUCTION (Refer to arboricultural method statement for details)
 - CONSTRUCTION EXCLUSION ZONE FENCING Refer to detail below
 - ROOT PROTECTION AREA (RPA) Minimum area around a tree deemed to contain sufficient roots and rooting volume to maintain the tree's viability, and where the protection of the roots and soil structure is treated as a priority
 - # DENOTES TREE POSITION PLOTTED DURING TREE SURVEY USING GLOBAL NAVIGATION SATELLITE SYSTEM (GNSS) FOR TREES NOT SHOWN ON THE TOPOGRAPHICAL SURVEY OR ESTIMATED USING DISTANCE FROM KNOWN TOPOGRAPHICAL SURVEY FEATURES
 - (TPO) DENOTES TREE PROTECTED BY TREE PRESERVATION ORDER
 - SIMPLIFIED SHADOW ARC (Projection based on midsummer at midday)



PRELIMINARY ISSUE

P01	PRELIMINARY FIRST ISSUE	17.06.2021	NR	GM	EJ
Rev	Description	Date	Dm	Chk	App
Document Control					
Issuing Office					
Tetra Tech Leicester Executive Park, Avalon Way, Anstey, Leicester, United Kingdom, LE7 7GR Tel: +44 (0)11 6234 8000 www.tetratecheurope.com					
Client					
STRATA STERLING BARNSELY WEST LIMITED					
Project Name					
BARNSELY WEST					
Sheet Title					
PRELIMINARY TREE PROTECTION PLAN					
TTE Project Number	Drawn By	Date	Checked By	Date	Approved By
B028734	NR	Jun '21	GM	Jun '21	EJ
Client Project Number	Originator	Volume/System	Level/Location	Type/Code	Rate
PRJ01	- TTE	- 00	- ZZ	- DR	- S - TPP25
					P01