

Notes:

PLANNING DRAWINGS - THIS DRAWING SHOULD NOT BE USED FOR ANY OTHER PURPOSES THAN THAT SPECIFIED HERE

COPYRIGHT - THIS DRAWING MAY NOT BE REPRODUCED OR MODIFIED IN WHOLE OR PART BY ANY PERSON OR ORGANISATION WITHOUT THE ARCHITECTS CONSENT. ISSUING COPIES TO THIRD PARTIES MAY NOT BE DONE WITHOUT THE ARCHITECTS CONSENT

Revision:

Revision List:




Project /Client: Leapings View / Pears


Drawing Title: Landscape Plan - Proposed

Drawing Number: 2178/TP/012

Scale at A1: 1:200

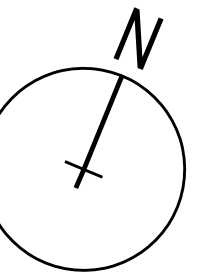

Date: July 24

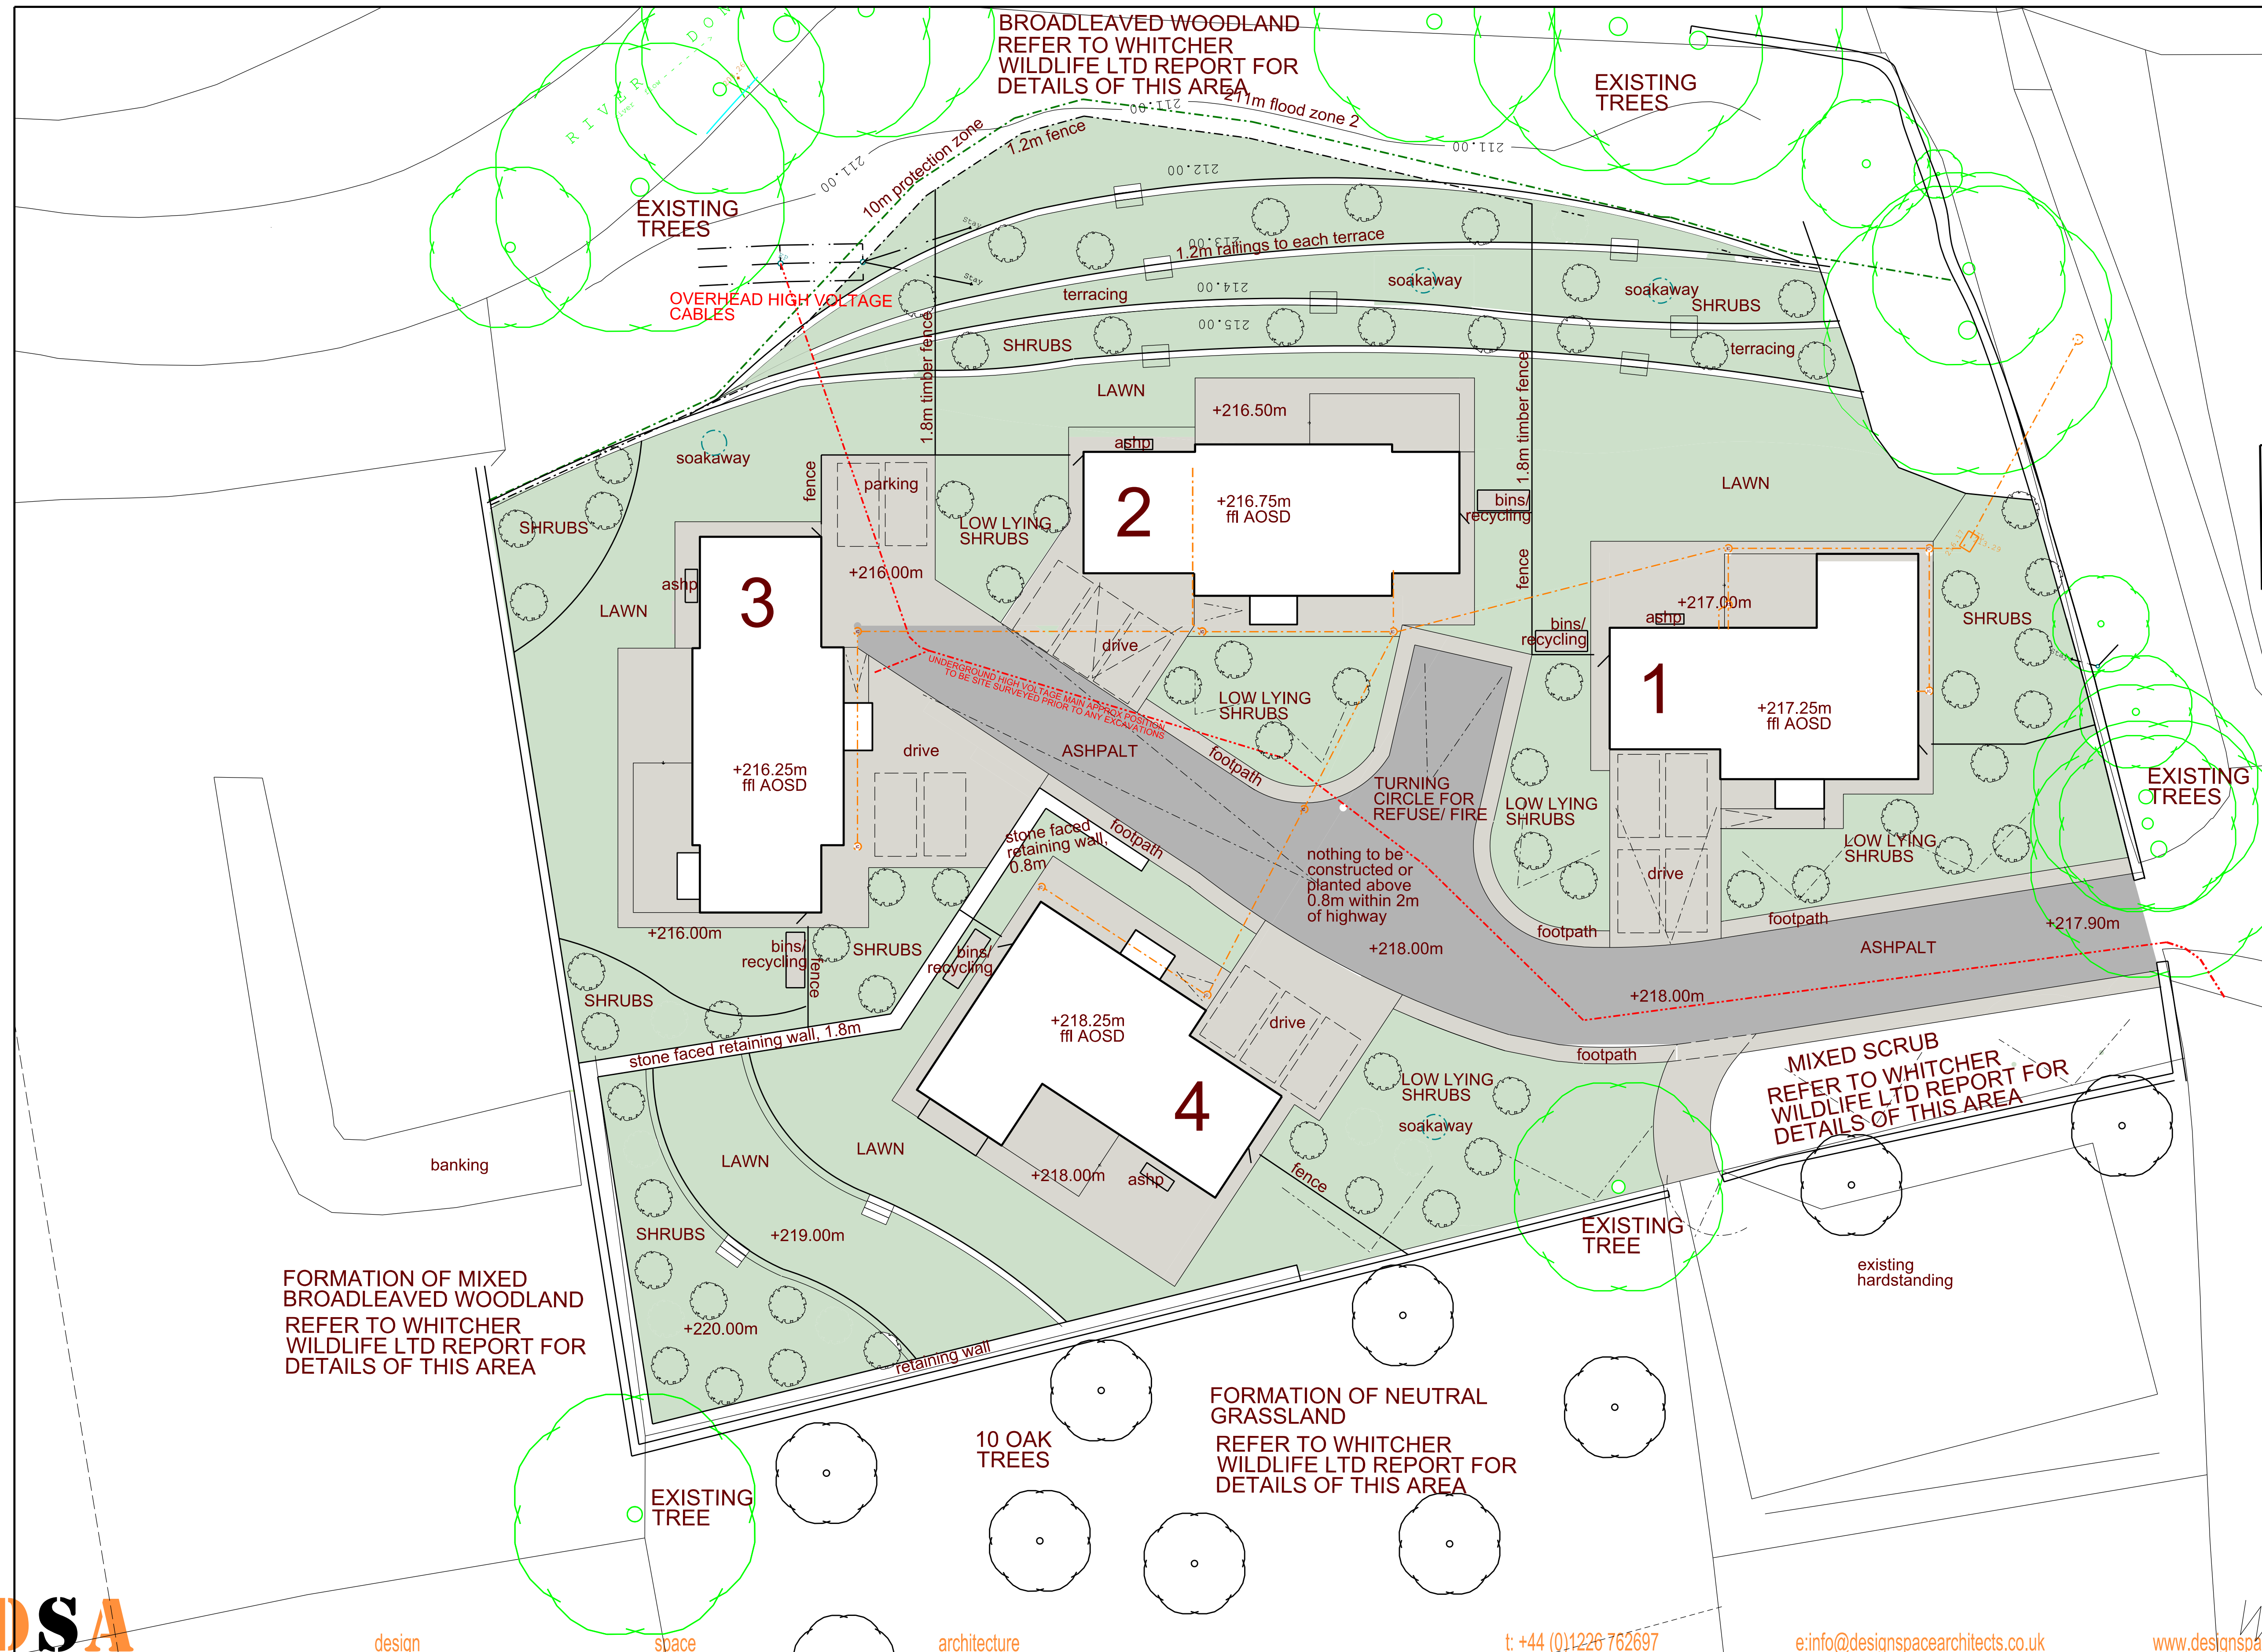

TO BE READ IN CONJUNCTION WITH
WHITCHER WILDLIFE LTD BIODIVERSITY
AND ENHANCEMENTS MANAGEMENT
PLAN

ACCESS ROAD to be asphalt to Tarmacadam specification

DRIVEWAYS to be resin bound gravel to specialist specification

PATHS & TERRACES to be Indian stone flags, fully bed on sand cement

SHRUBS to be a mixture of
Aucuba japonica longifolia,
Choisya ternata 'Sundance',
Euonymus fortunei 'Emerald Gaiety'
Potentilla fruticosa 'Abbotswood'
Heuchera 'Peach Flambe'
 0.75m planted height, 4 p/sqm
 refer to planning condition 13

LOW LYING SHRUBS to be a mixture of,
Hebe pinguifolia 'Sutherlandii'
Lavandula angustifolia 'Hidcote'
Festuca glauca 'Elijah Blue'
0.25m planted height, 4p/sqm
refer to planning condition 13

TREES, boundary tree planting to south & west boundary refer to BEMP

LAWN, good quality lawn seed or turf by specialist on 200mm of clean imported (certified) topsoil