



Warehouse

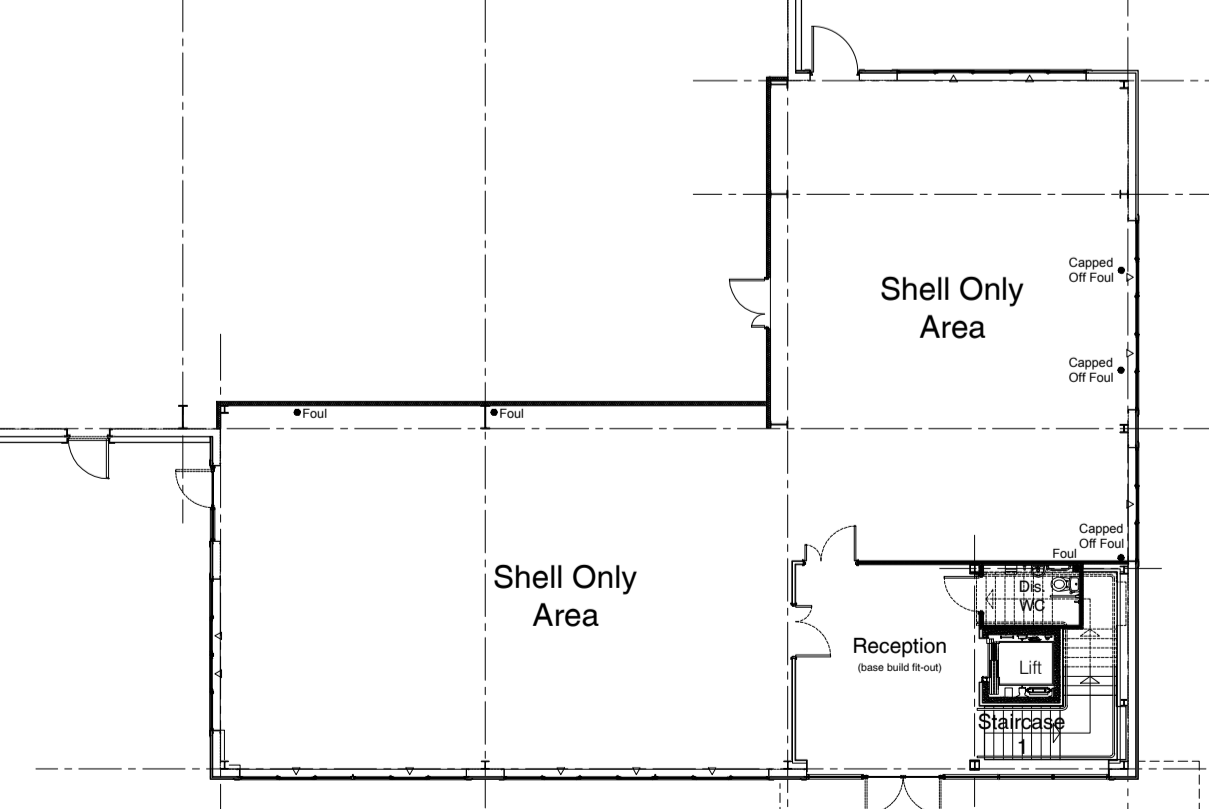

notes
 this drawing and design is the copyright of aja architects ip and must not be reproduced in part or in whole without prior written consent. contractors must verify all dimensions on site before commencing work or preparing shop drawings. If in doubt! ASK.
 Where this drawing contains any Ordnance Survey mapping material, it has been reproduced under license number 100052278.
 Ordnance Survey © Crown copyright

no.	date	revision	by

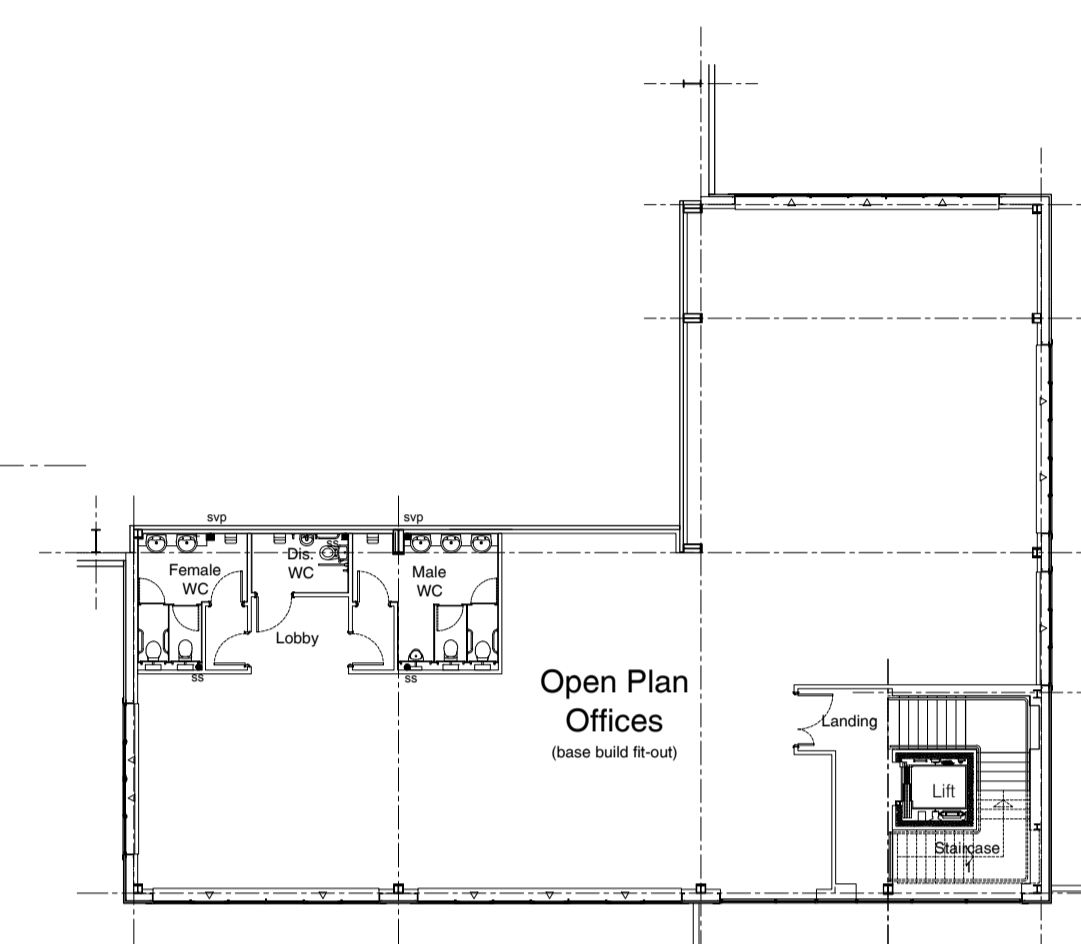

aja architects ip
 1170 Elliott Court
 Herald Avenue
 Coventry Business Park
 COVENTRY CV5 4UB
 T: 024 7625 3200
 F: 024 7625 3210
 E: aja@aja-architects.com
 W: www.aja-architects.com

aja architects ip is a limited liability partnership registered in England No. OC324721
 client

Rula Developments Ltd

project
 Proposed Development
 Maple Road
 Tankersley
 South Yorkshire

drawing
 Proposed Building Plans

scale 1:200 @ A1 drawn rpw

checked spp date 07/05/19

no

6157 - 094
 PLANNING

Ground Floor Plan