



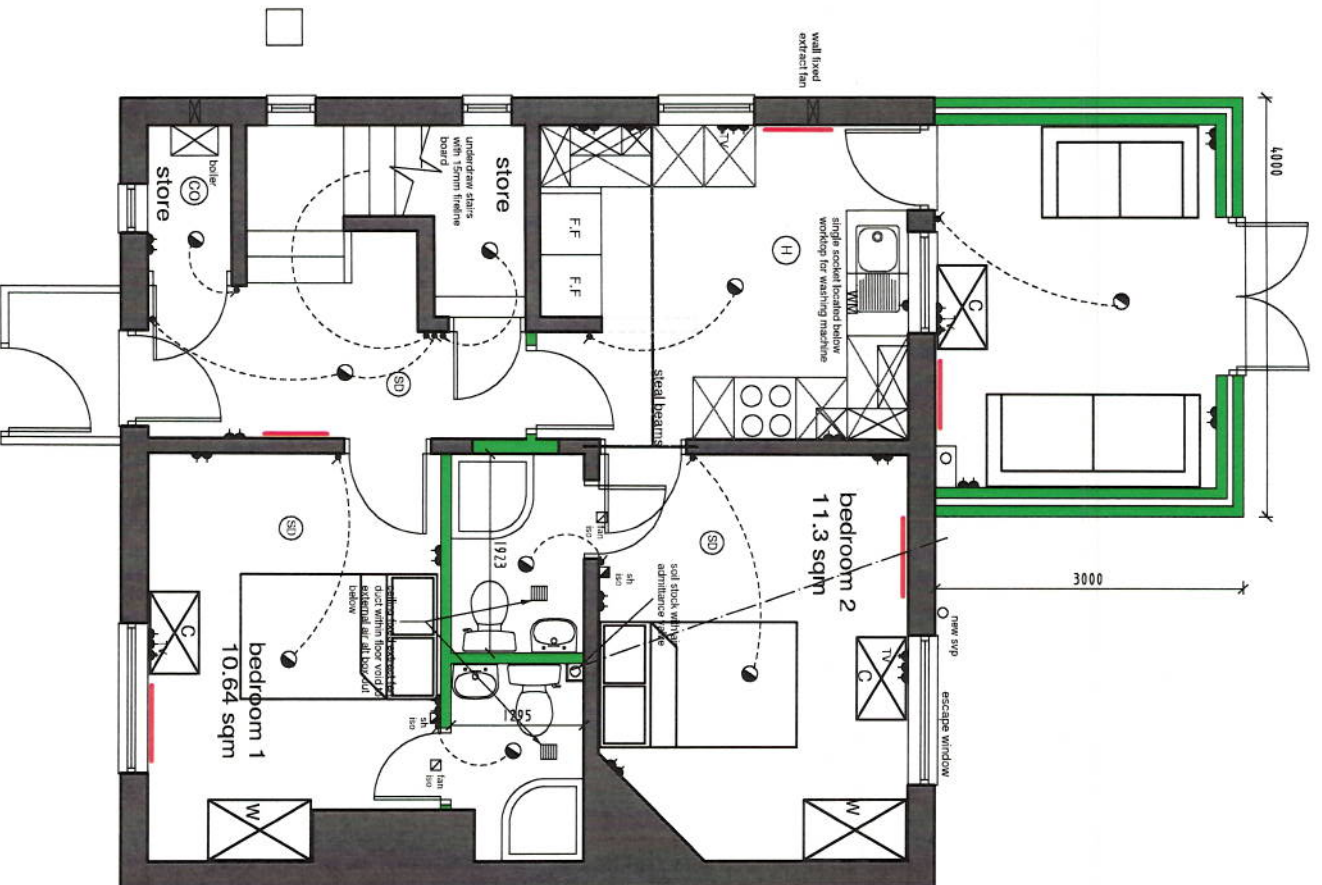

Ground Floor Plan

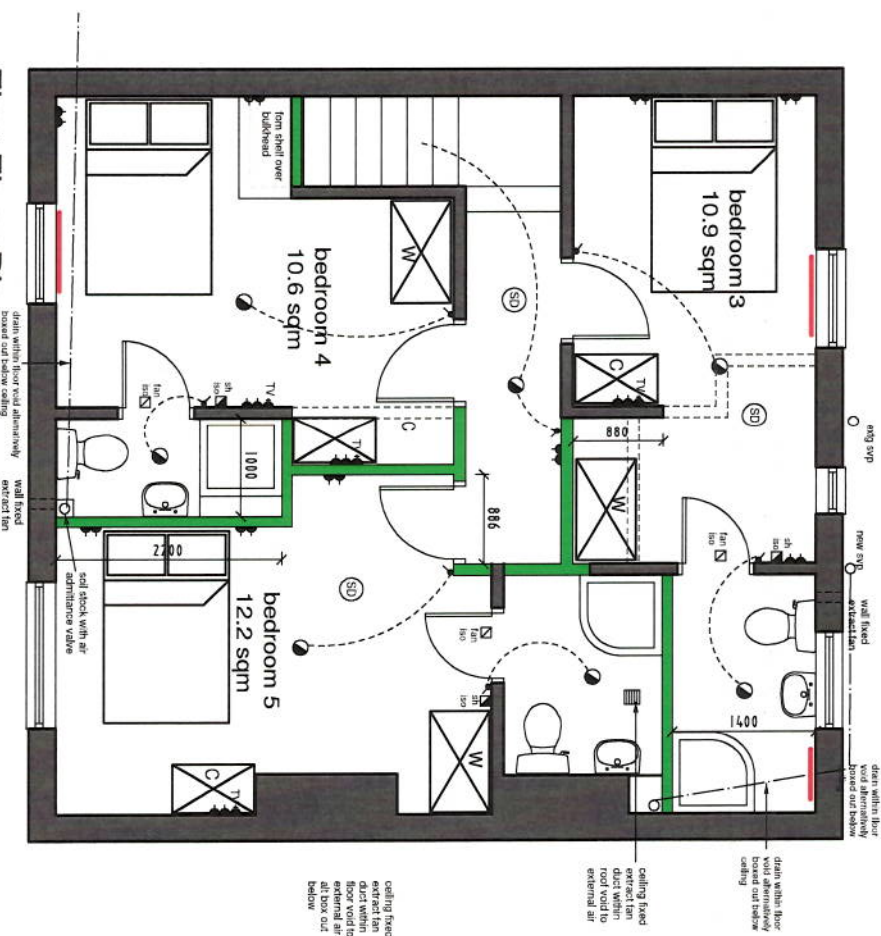

First Floor Plan

- (SD) Smoke Detector
 - (CO) Carbon Monoxide Detector
 - (H) Rate Of Rise Heat Detector
- All of the above are to be mains wired, interconnected

En-suites to have extract ventilation - 15L/sec
Kitchen to have extract ventilation - 30L/sec adjacent to the hob or 60L/sec elsewhere

Drainage to be checked on site prior to starting

Jones

FOOT FORWARD PROPERTY INVESTMENTS

EXISTING PLANS

C3 Architecture Planning & Design

PROPOSED CONVERSION OF
48 HOPE AVENUE
GOLDTHORPE
S63 9DT

scale	date	drawn	checked
1:50 @ A3	SEP 18	PB	

Tel 07914 939157
web www.c3planninganddesign.co.uk
email info@c3planninganddesign.co.uk

drawing no FF - 108 - 2

revision A