


Medium Sized Car	
Overall Length	4.319m
Overall Width	1.686m
Overall Body Height	1.466m
Min Body Ground Clearance	0.228m
Max Track Width	1.591m
Lock to Lock Time	4.00s
Kerb to Kerb Turning Radius	5.042m

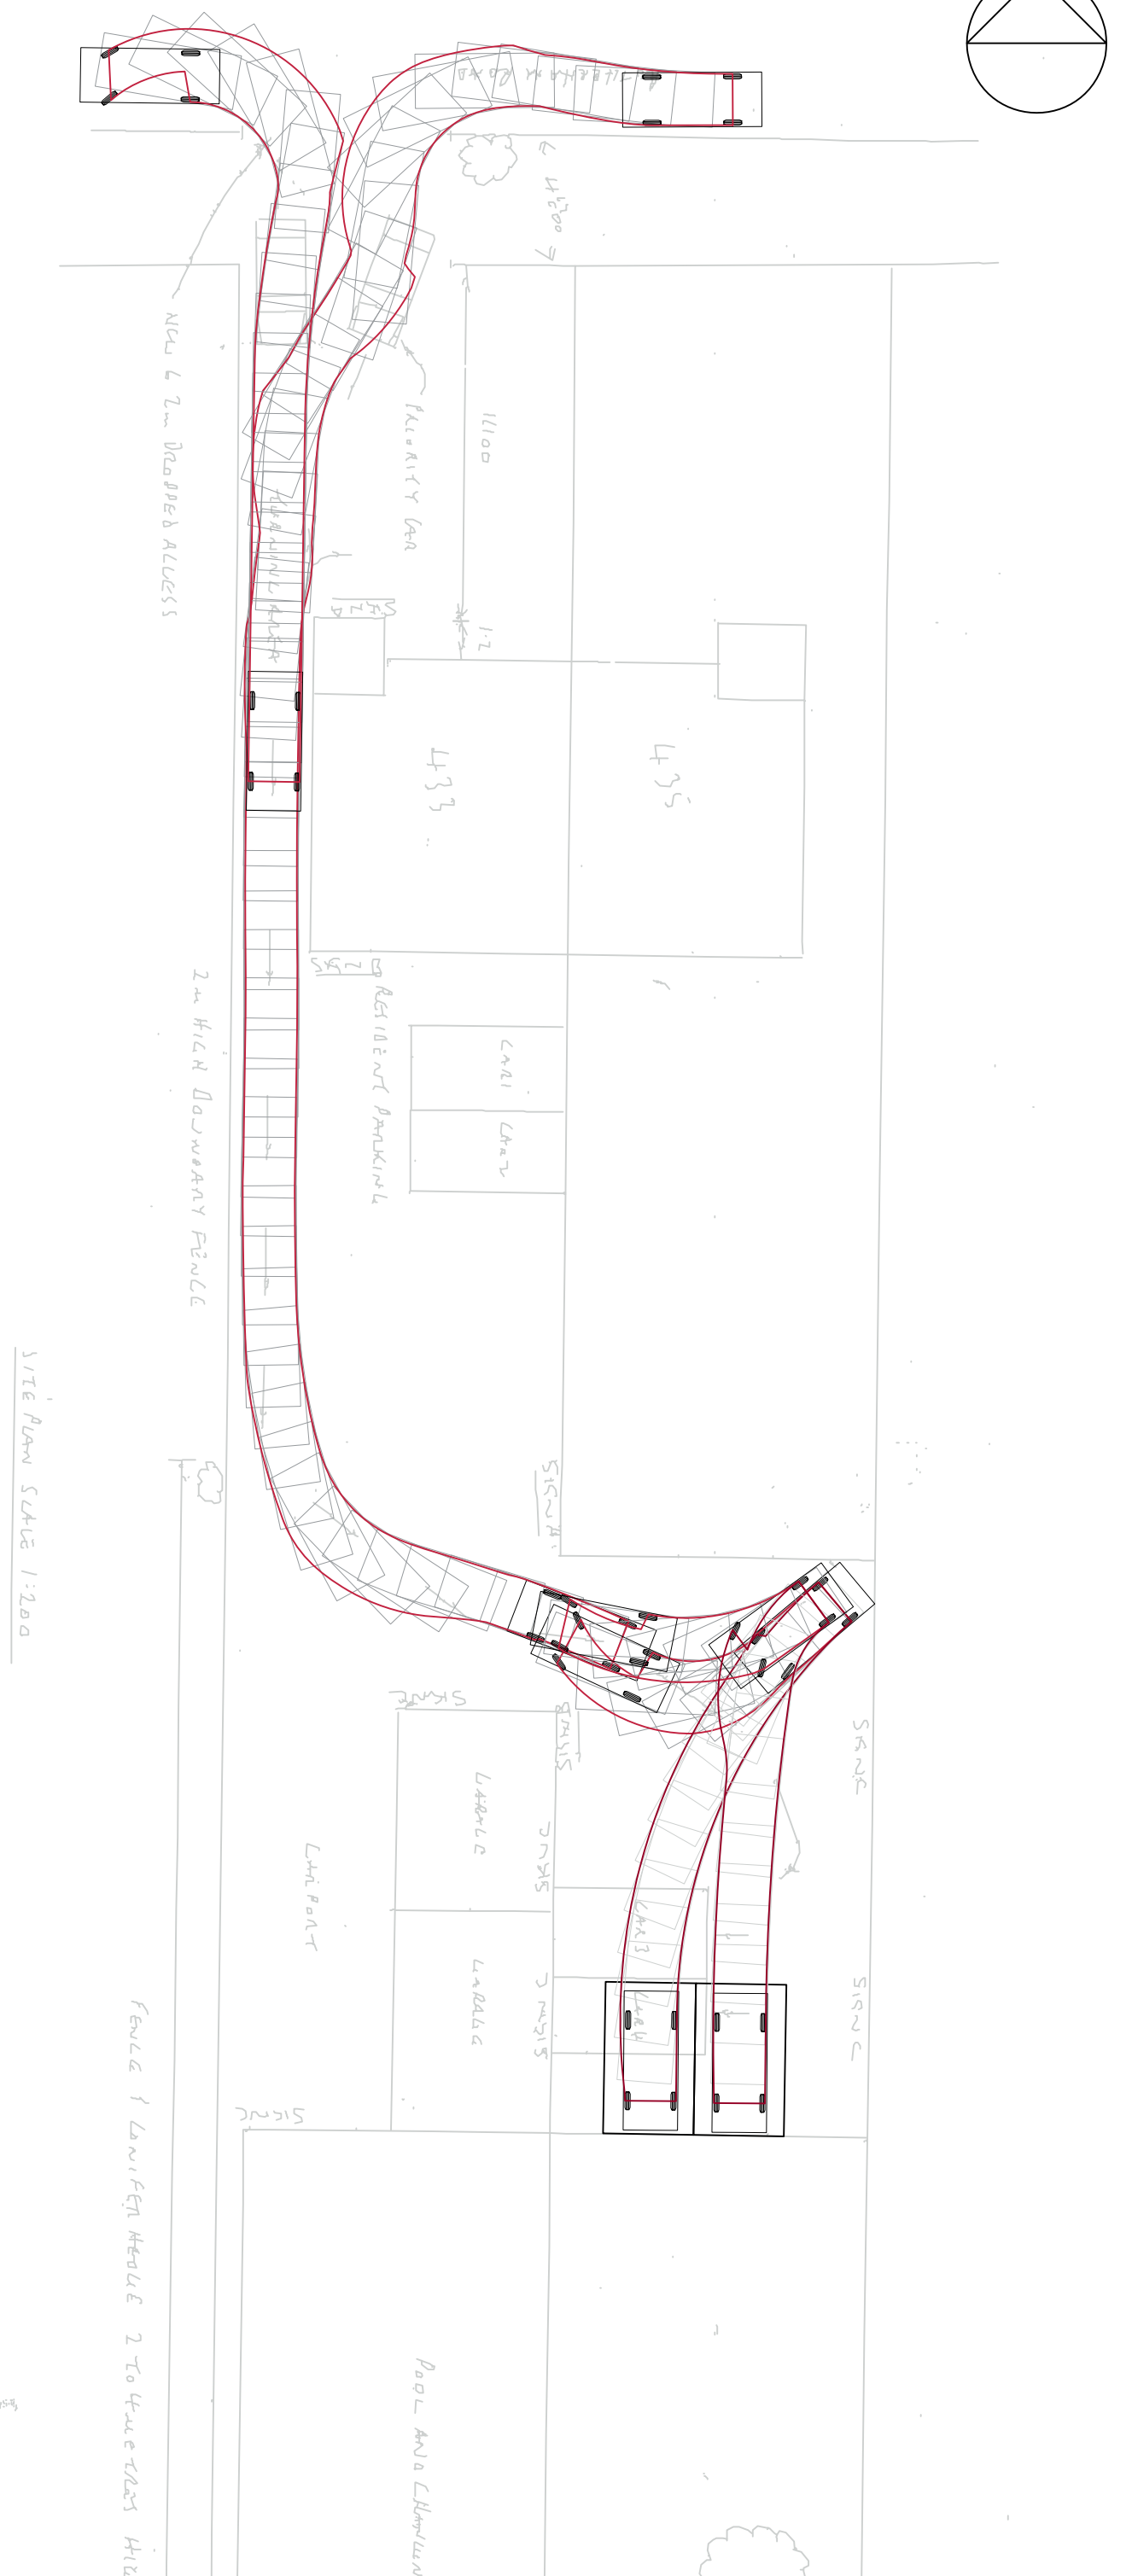

- GENERAL NOTES:**
- THIS DRAWING SHOWS THE PROVISIONAL DESIGN ONLY AND IS SUBJECT TO LOCAL AUTHORITY APPROVAL. THIS DRAWING SHOULD NOT BE SCALED FOR SETTING OUT PURPOSES.
 - THIS DRAWING IS BASED ON A ORDNANCE SURVEY PROVIDED BY OTHERS.

REV	DATE	DESCRIPTION

<p>PARAGON HIGHWAYS</p> <p>PARAGON HIGHWAYS UNIT 2, THE OFFICE CAMPUS, PARAGON BUSINESS PARK, RED HALL COURT, WAKEFIELD WF1 2UY 01924 291536 / PARAGONHIGHWAYS.COM</p>	JOB	DWG	REV
	1447	02	
SCALE:	1:200 @A3		
DATE:	FEB 2018		

433 ROTHERHAM ROAD, BARNSELY TRACKING	DRAWN BY
	JH
	CHECKED BY
	LO