



**COPYRIGHT:**  
 This document is the property of YOURSPACE and copyright is reserved by them. No unauthorised copying, in whole or part or any form of reproduction is permitted.  
**DESIGNERS RISK ASSESSMENT:**  
 Drawing represents initial design work only prior to appointment of CDM co-ordinator.  
**PURPOSE:**  
 This drawing is for planning only. YourSpace accept no liability in respect of any other use. This drawing should not be relied on or used in circumstances other than those for which it was prepared and for which YourSpace was commissioned. YourSpace accepts no responsibility for this document to any other party other than the person by whom it was commissioned.  
**DO NOT SCALE:**  
 All dimensions to be checked on site. Designer to be notified of any discrepancies prior to commencement.  
**REVISIONS:**  
 Only the latest revision of this Drawing must be worked on. preceding issues must be destroyed or clearly cancelled.

Issue Date: \_\_\_\_\_  
 Description: \_\_\_\_\_

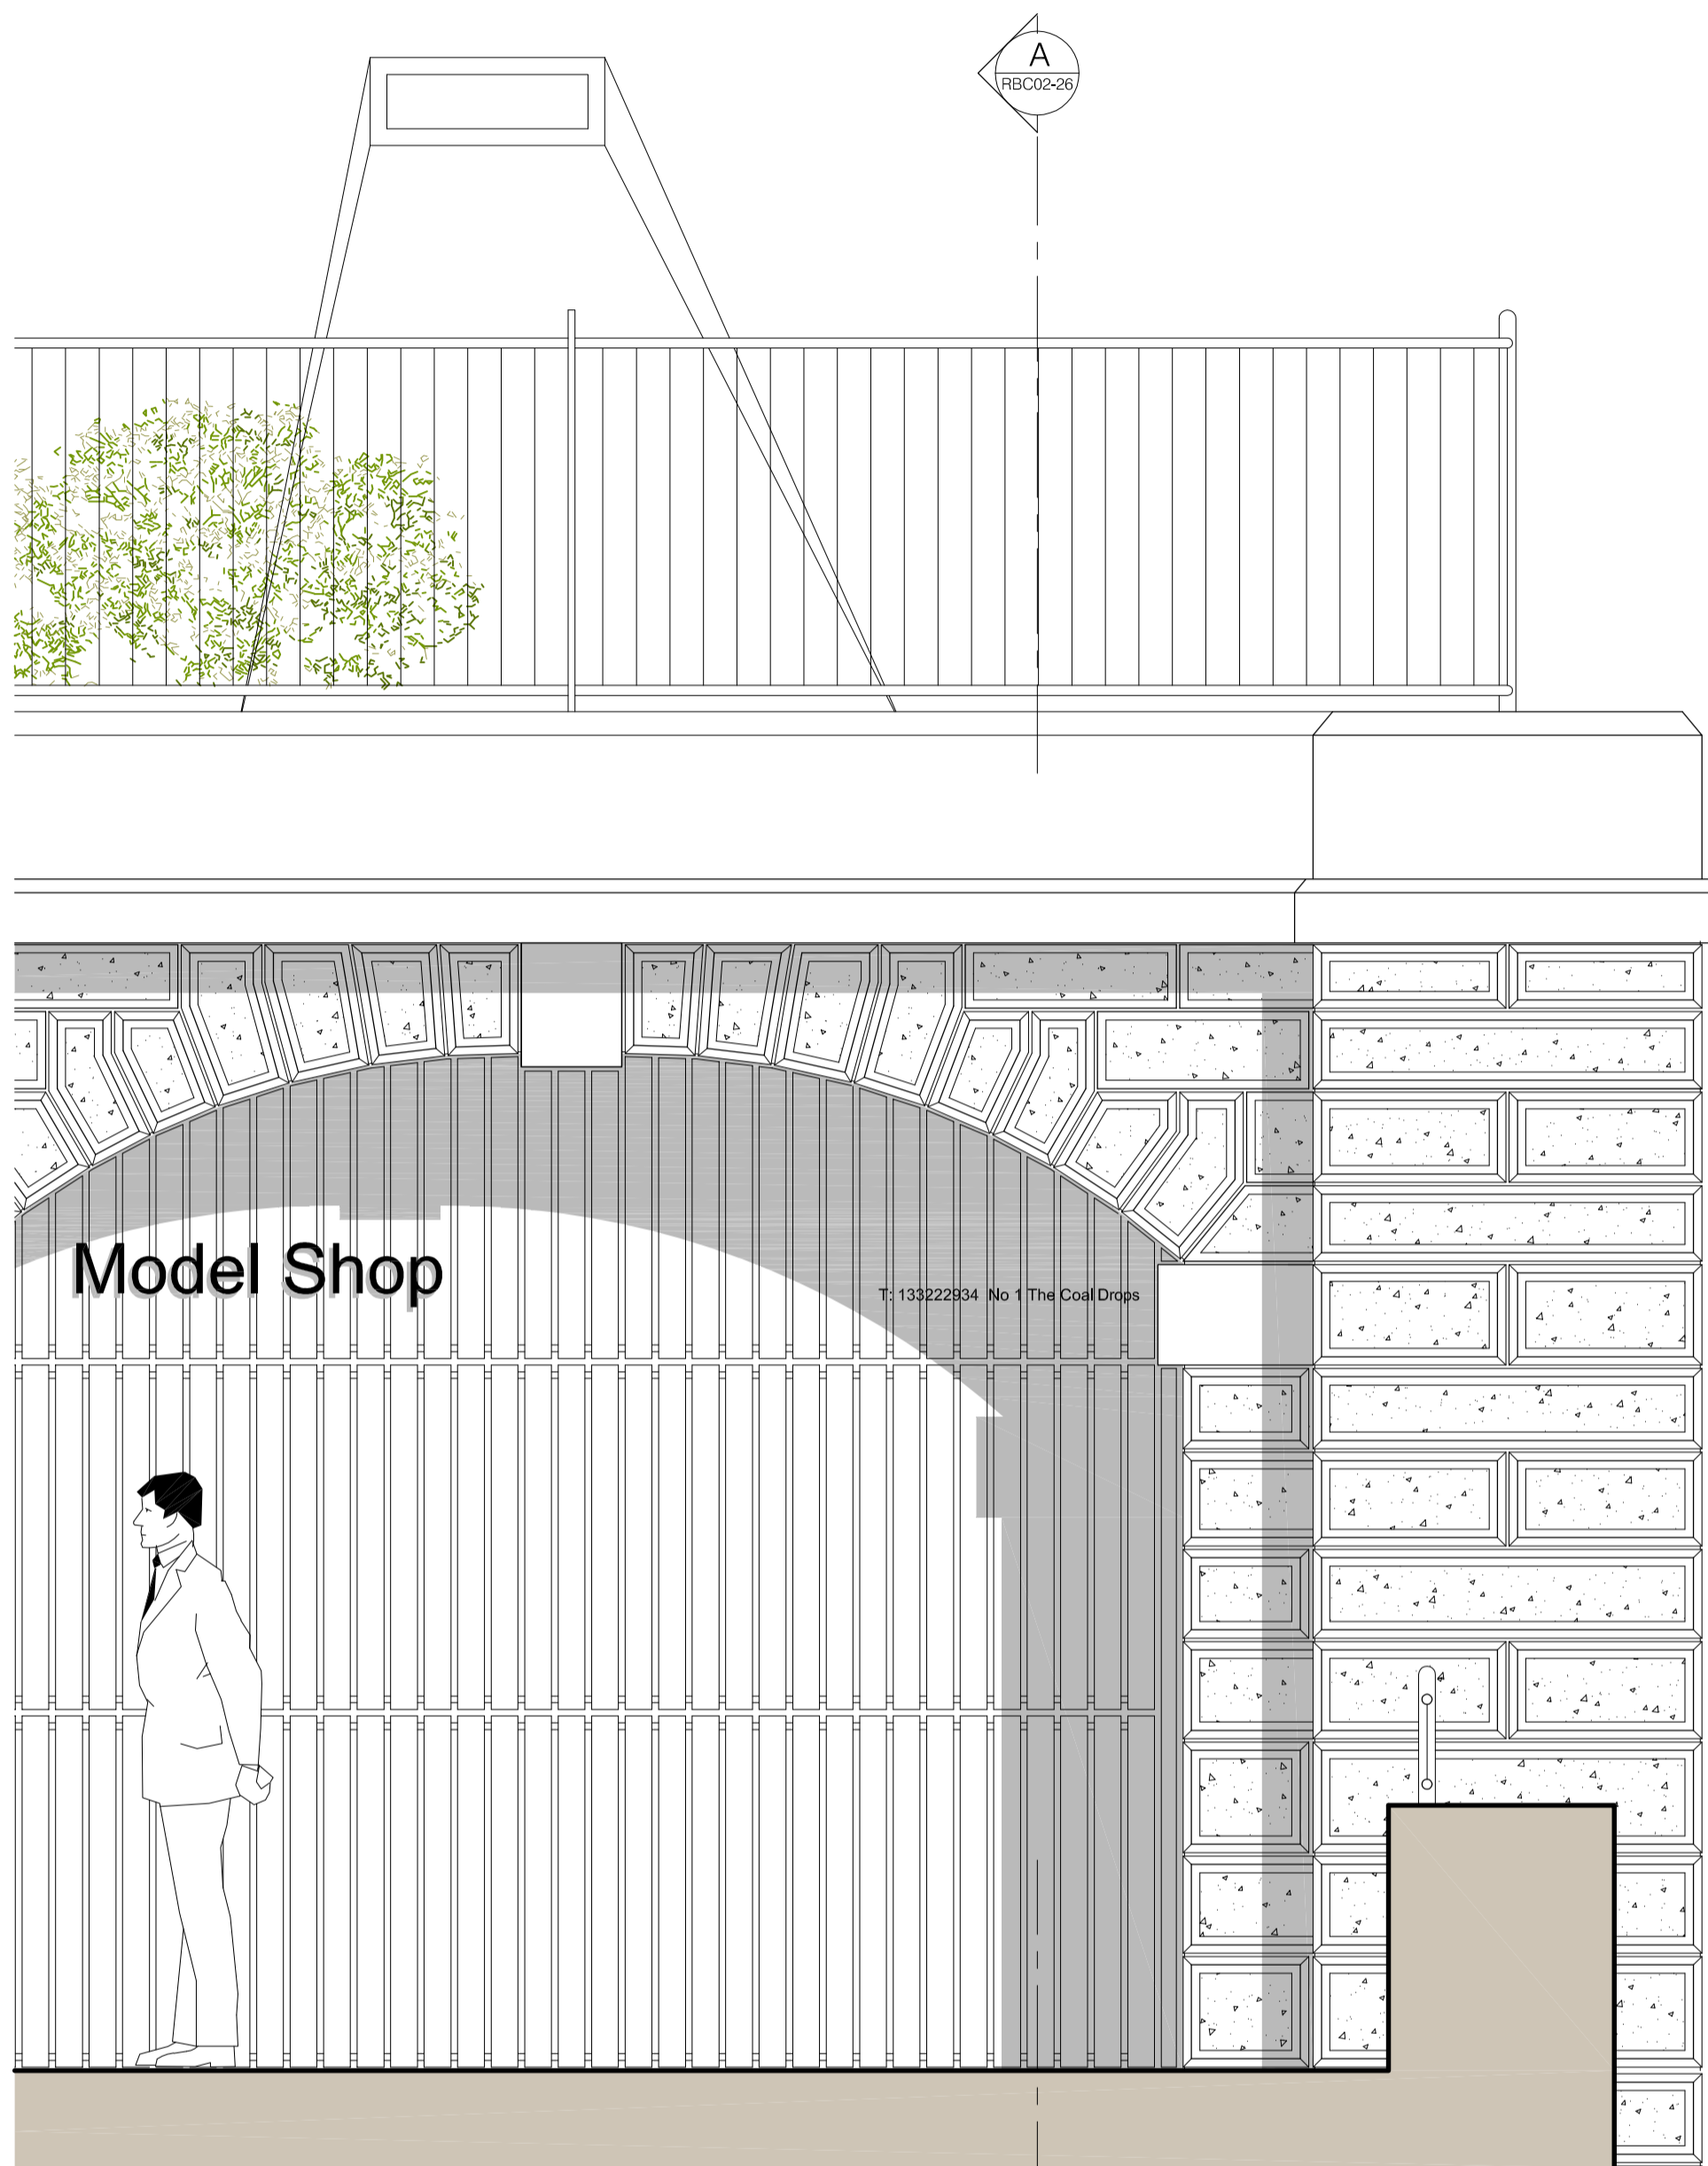

Front Elevation of Proposed Shop-front (with shutterdown)

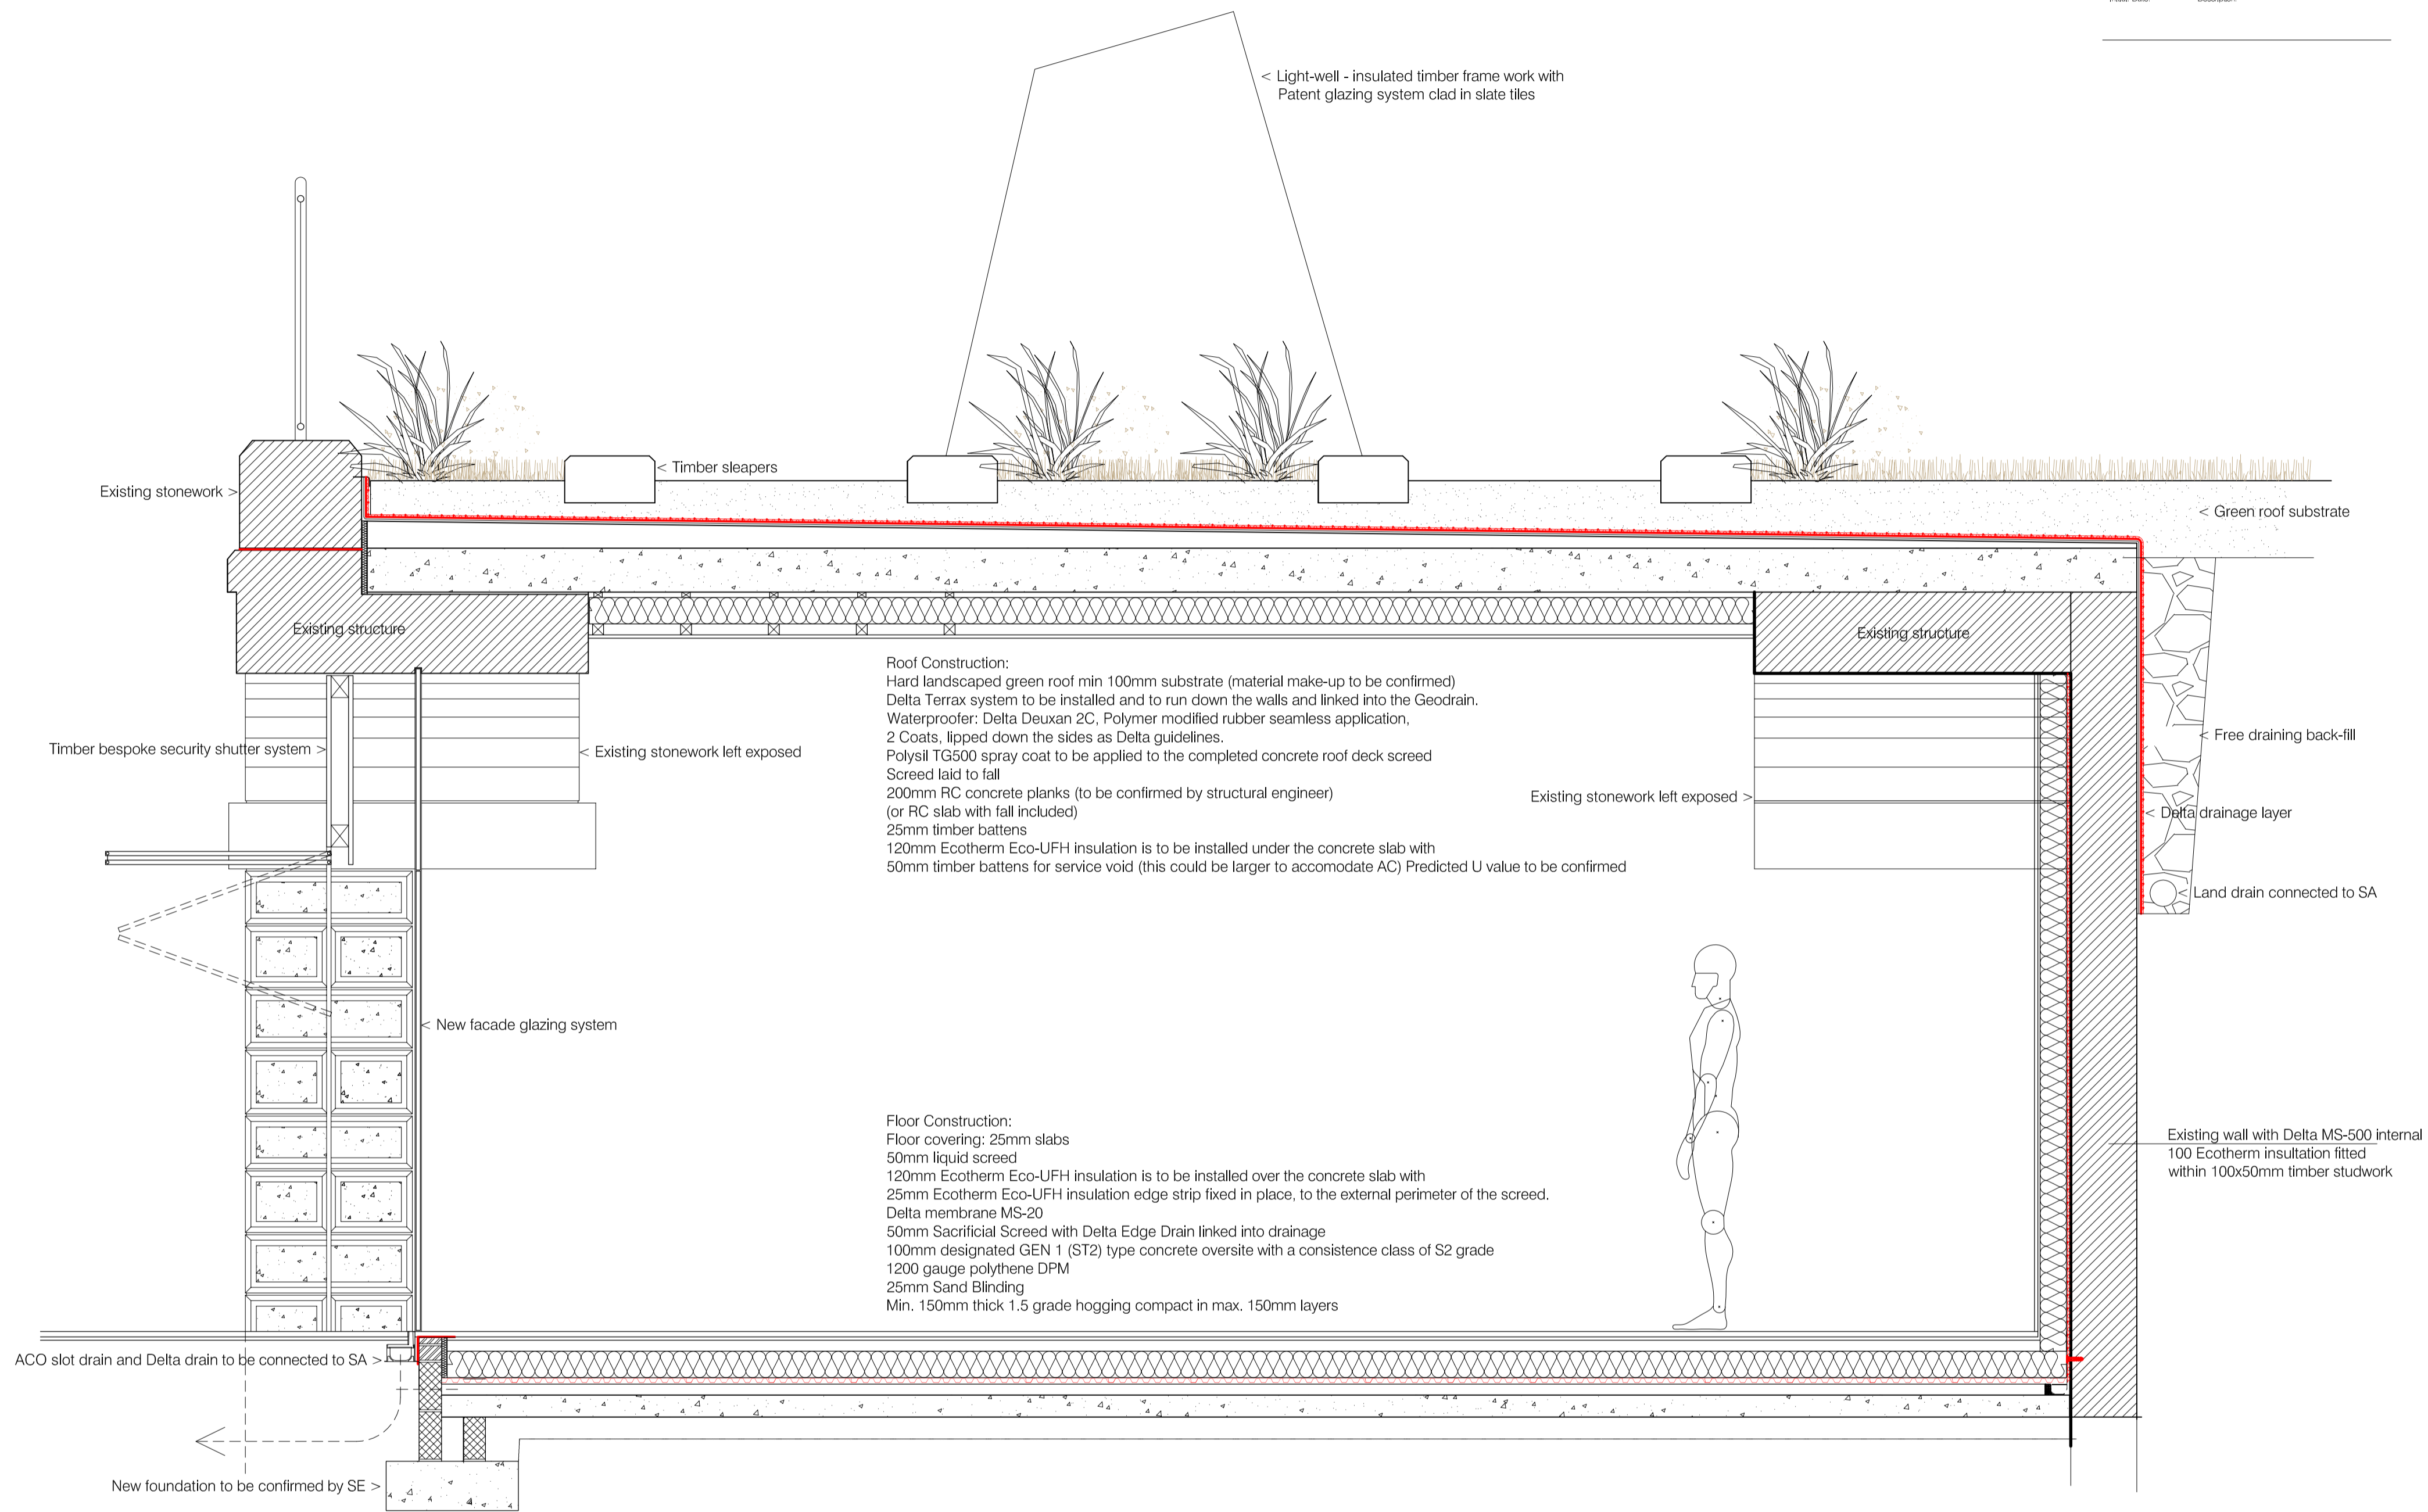

Section AA Through Retail Unit (with shutter in upright position)