



Cesar Rectangular

Compact LED floodlight providing outdoor and indoor wall light effects

- Compact, minimalist rectangular body easily integrates with indoor and outdoor façades
- Choice of 2 light effects for up/down installation in 2 colour temperatures
- All integral in a compact body
- Additional fixing plate for side wire entry when drilling through the wall is not possible



Photographs, line drawings and photometric data are representative only. For specific product detail please select an individual product.

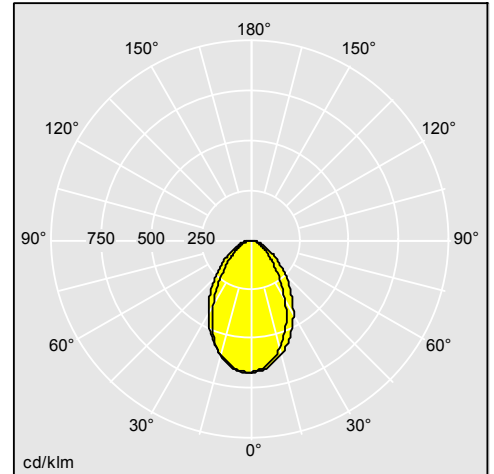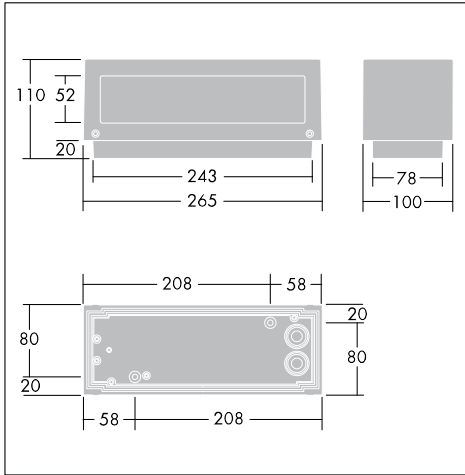

96264341

Material/Finish

Body: die-cast aluminium EN AB 47100 painted dark sanded grey close to RAL 7043
 Front glass: tempered glass, 4mm thick
 Fixing plate: polycarbonate
 Fixing plate accessory: galvanised steel, painted dark sanded grey
 Gasket: silicon
 Screws: stainless steel

Installation/Mounting

Suitable for surface mounting on interior and exterior walls. Secure the polycarbonate fixing plate to the facade with 2 screws. Connect the mains supply to the connector. Finally complete Cesar with the aluminium body part via 4 grub screws. Possibility of through wiring installation.

Specification

To specify state:

Compact rectangular floodlight range for soft light effects on walls with 2 white colour temperatures and choice of 2 versions.

As Thorn Cesar Rectangular.

Cesar Rectangular

Ordering Guide Supplied complete with LEDs

Description	ILCOS Code	Socket	Wt (kg)	SAP Code
Cesar Rectangular				
CESAR RECT 6L70 2WD 840	LED		2,2	96264340
CESAR RECT 3L70 1WD 840	LED		2,1	96264341
CESAR RECT 6L70 2WD 832	LED		2,2	96268563
CESAR RECT 3L70 1WD 832	LED		2,1	96268564
CESAR RECT METAL FIX PLATE			0,4	96268565