

HOUSE TYPE A
M4.2
ELEVATIONS



TYPE A
SIDE ELEVATION
1:100



TYPE A
FRONT ELEVATION
1:100

Roof covering to be natural black slate with dry ridge vent system

Wet clipped roof verge

Fall & rise black gutter in an ogee section (to emulate traditional box timber) bracketed gutters on stone supports

Grey NG79 front door
Grey NG79 rear door
Grey NG79 garage door

Upvc Windows wood grained finish to be mounted in at least 70mm of the reveal in dark grey Ford ref 7016

Double glazing space bar in dark colour mat finish
False opening sash to none opening windows, Front and side

140mm coursed natural stone faced pitched Buff

Forticrete Bath colour
140mm stone heads
140mm stone cills
140mm gutter supports


Glass below 800mm above finished floor level must be toughened



TYPE A
REAR ELEVATION
1:100

TOTAL FLOOR AREA
232.5 SQM
2502 SQFT

TYPE A
SIDE ELEVATION
1:100

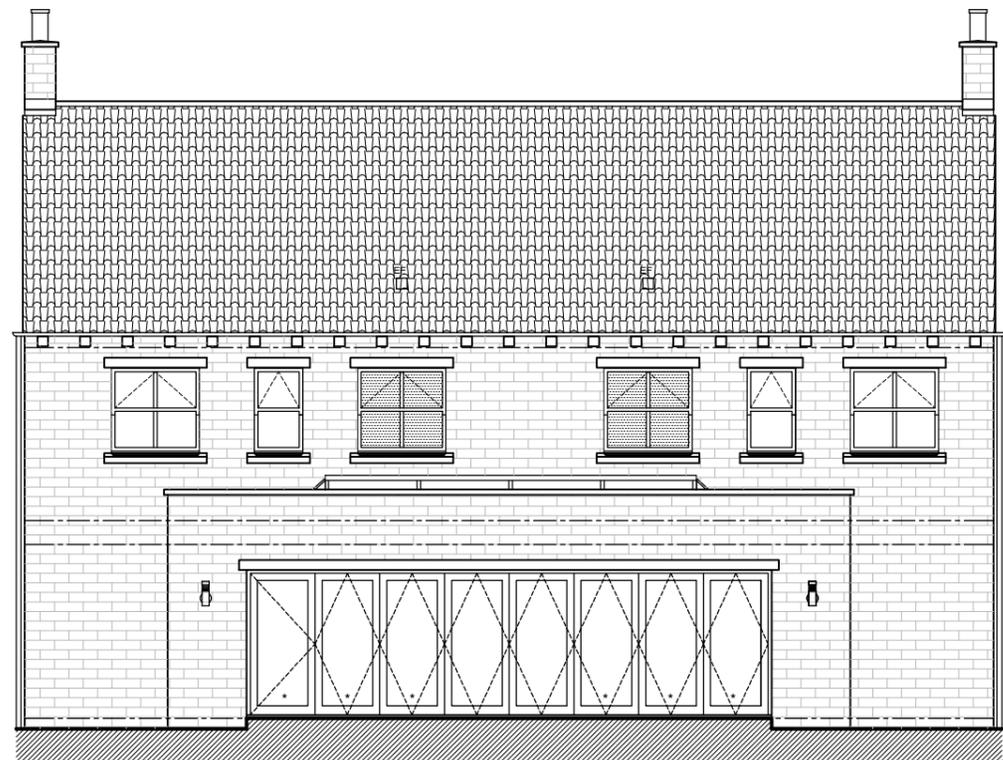

Client :	BOWER HILL OXSPRING SHEFFIELD
Project :	ELEVATIONS HOUSE TYPE A M4.2
Scale @ A3	1:100
Date	15/07/25
Drawn	MF
Checked	
Drawing No.	BH-TYPE-A-001
Rev.	C

Hill Top House, Hill Top, Newmillerdam,
Wakefield, WF2 6QB
T: 07710394783
E: info@syndicatedesignltd.co.uk

syndicate design limited
architectural solutions

Drawing :