



EXISTING SIDE ELEVATION

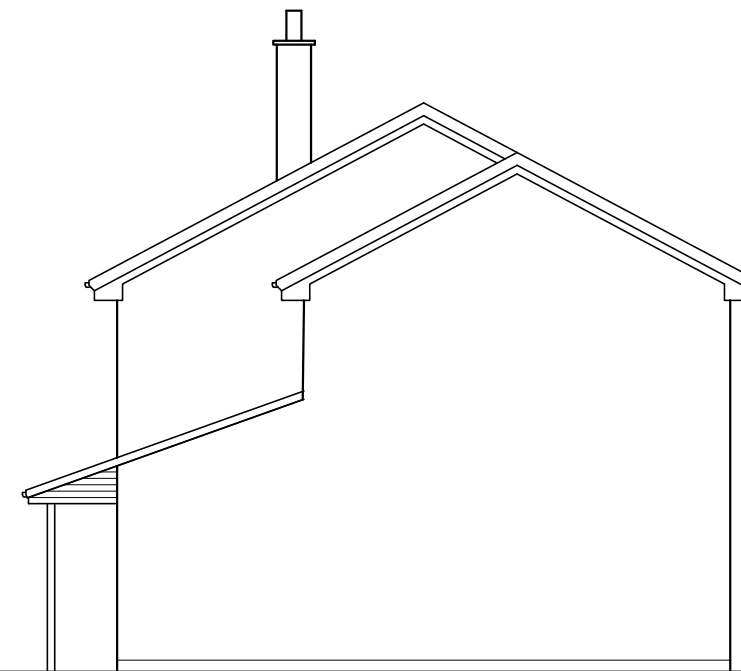

EXISTING FRONT ELEVATION




EXISTING SIDE ELEVATION

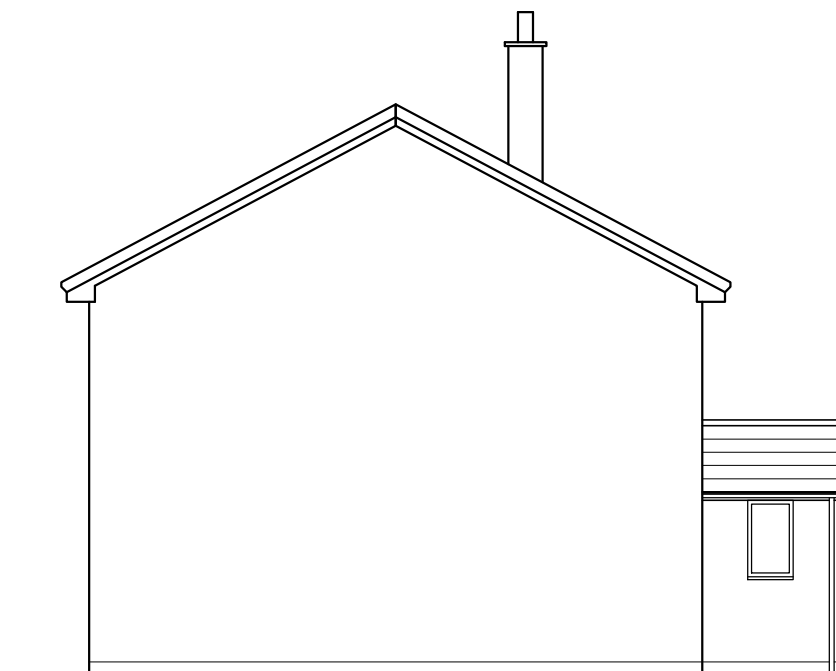

PROPOSED SIDE ELEVATION



PROPOSED FRONT ELEVATION

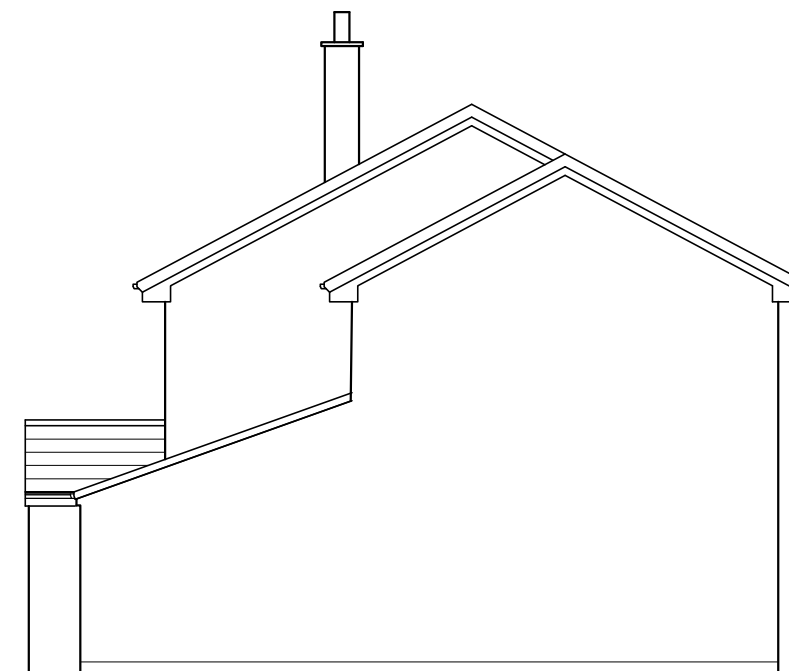

PROPOSED SIDE ELEVATION

NOTES

- 1) DO NOT SCALE THIS DRAWING. ALL DIMENSIONS ARE IN MILLIMETRES
- 2) WALLS TO BE FACING BRICK TO MATCH EXISTING
- 3) ROOF TILES TO BE INTERLOCKING TILES TO MATCH EXISTING
- 4) WINDOWS AND DOOR TO BE WHITE UPVC

12 SUNNY BANK DRIVE
 EXISTING & PROPOSED ELEVATIONS
 DRG - LDC19-069-01 (1:100 A3)