

For details of blockwork strengths, movement joints and lintels refer to structural engineers specification



SIDE ELEVATION




FRONT ELEVATION

- FEATURES**
- * Rolled profile roof tiles.
 - * Dry verge detail.
 - * Exposed rafter feet at eaves.
 - * Arched brick head detail to exposed elevations
 - * Flat brick head detail to secondary locations
 - * Cottage style windows.
 - * Soldier brick cills.
 - * Cottage style main entrance door, with dual pitch canopy over on "gallows brackets"
 - * Soldier band course at 3525mm above dpc
 - * Brick quoins
 - * Vertical panel garage door
 - * Dark brick below DPC



REAR ELEVATION

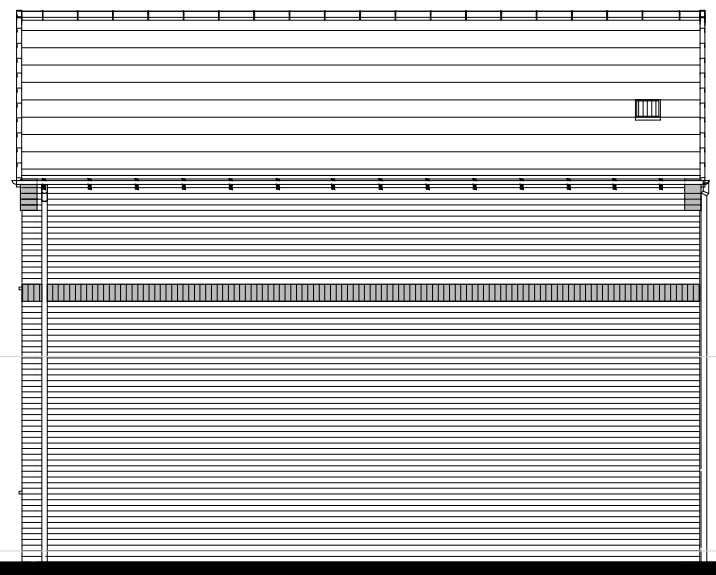

Elevation when detached

SIDE ELEVATION

C01	Issued for Construction	27.05.21
P01	Initial issue	22.04.21
Rev.	Comments	Date

gleeson

Gleeson Homes (Head Office)
 Unit 5, Europa Court | Sheffield Business Park | Sheffield |
 South Yorkshire | S9 1XE
 01142 612900
 www.gleesonhomes.co.uk

Project:
358/9 House Type
 Rural
 Title:
Elevations

Scale:	1:100 @ A3	Date:	22.04.21	Drawn:	OS	Checked:	GE
--------	------------	-------	----------	--------	----	----------	----

Drawing No:	21-358/9-R-0301	Revision:	C01
-------------	-----------------	-----------	-----