


Note: These proposed levels are subject to a construction tolerance and may vary by circa +/- 400mm as deemed necessary by the Contractor

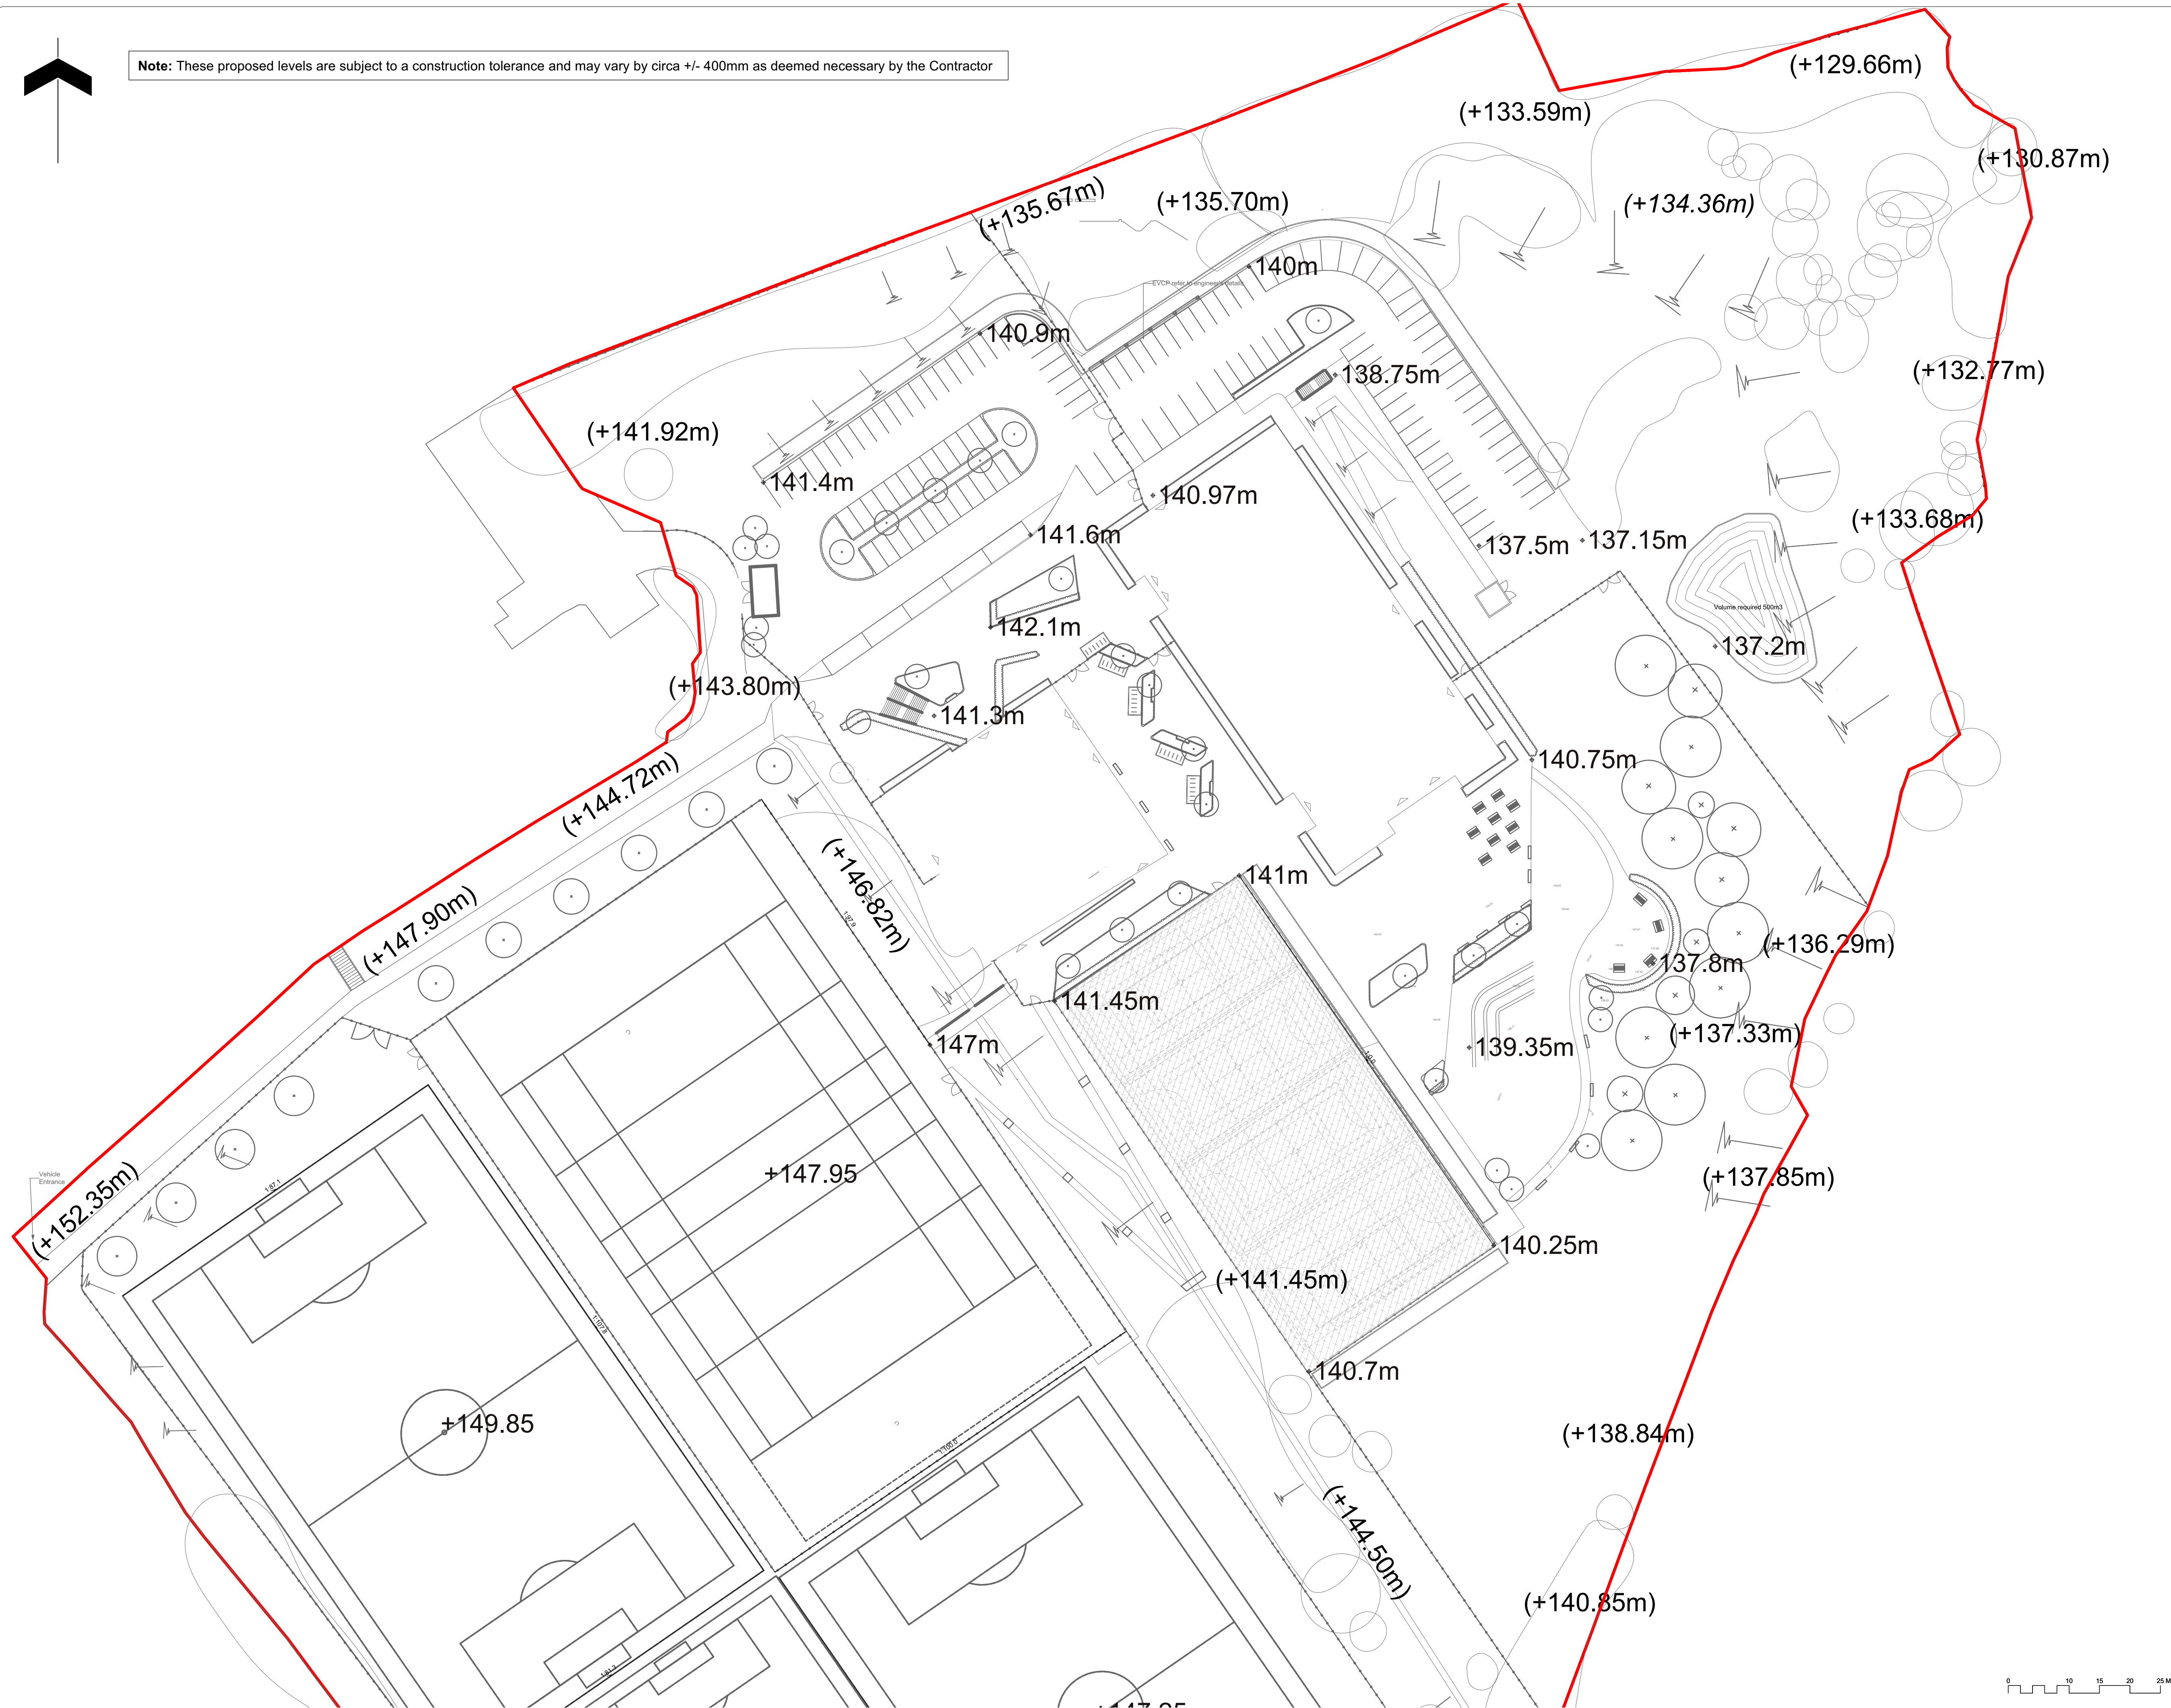

SEE DRAWING 696-ALA-00-XX-DR-L-0011



Note
1. Do not scale from this drawing
2. To be read in conjunction with Project Risk Register REF: XXX
3. To be read in conjunction with all other Landscape Architect's drawings

KEY

- 12345mm Proposed Level
- (12345mm) Existing Level



ID	RISK	MITIGATION	DATE MITIGATED
RESIDUAL PROJECT RISKS			

DATE	REV	DESCRIPTION OF REVISION	DRAWN BY	APPROVED BY
REVISIONS				

STATUS
S2 - FOR PLANNING

Ares Landscape Architects LTD
Gatecrasher,
51 Eyre Lane
Sheffield
S1 4RS
t: 0114 276 2000
e: hello@aresdesign.co.uk
w: ares.eu.com

CLIENT:
BOWMER & KIRKLAND

PROJECT TITLE:
**TRINITY ACADEMY ST EDWARDS
BARNSELEY**

DRAWING TITLE:
Levels Strategy 1 of 2

DRAWING SCALE: 1:500	DRAWN BY: PH	DRAWN DATE: 24/09/2021
PAPER SIZE: A1	APPROVED BY: RA	ALA PROJECT CODE: ALA696

DRAWING NUMBER: FS0954-ALA-XX--ZZ-DR-L-0023S2	STATUS: P01
---	-----------------------