

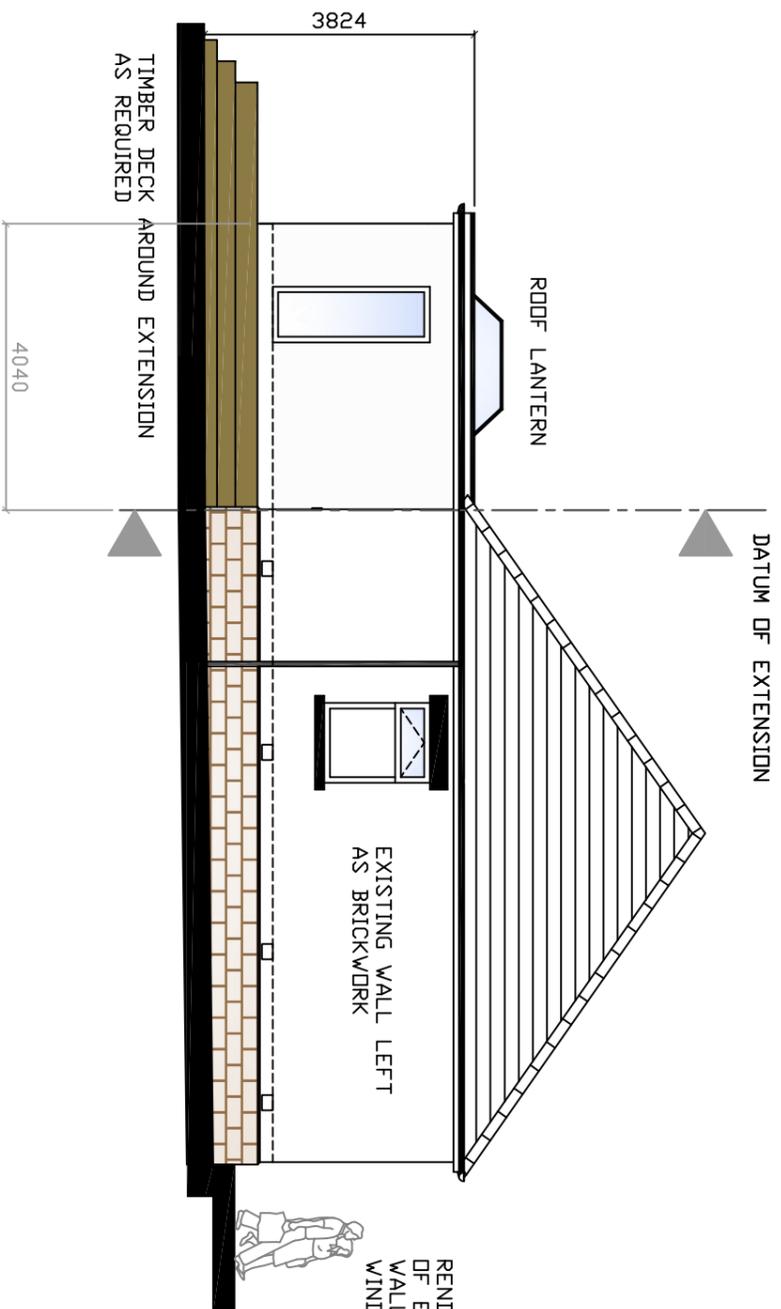


**SIDE ELEVATION**  
(FACING No 30 VICAR ROAD)

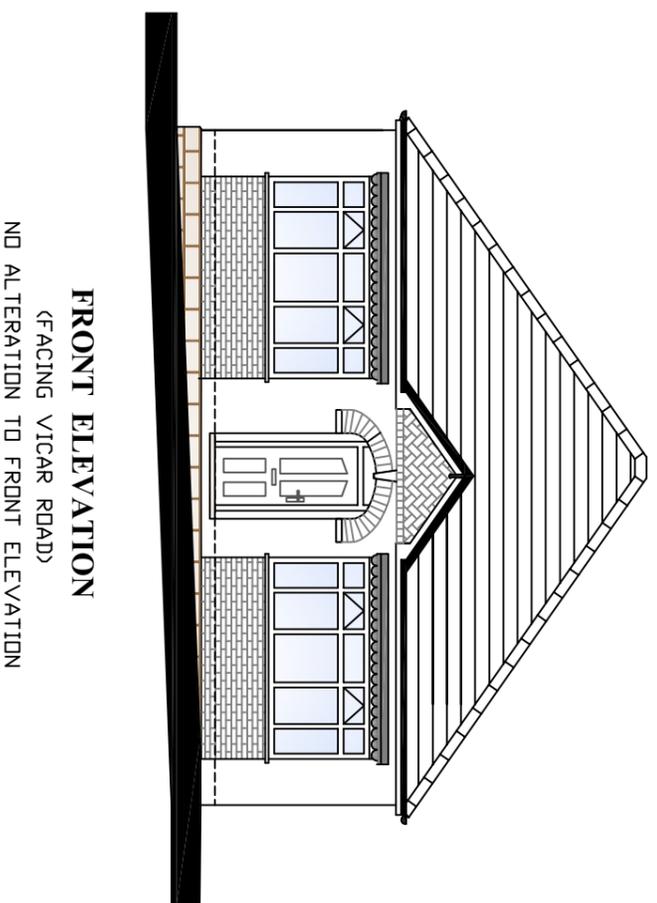


# PROPOSED ELEVATIONS

**REAR ELEVATION**

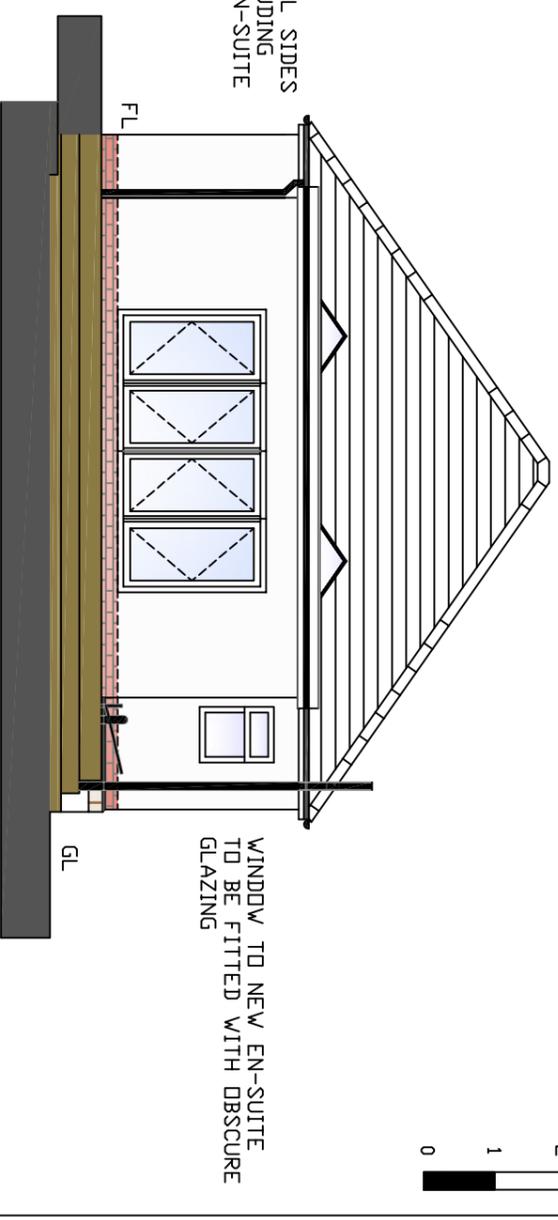

**FRONT ELEVATION**  
(FACING VICAR ROAD)  
NO ALTERATION TO FRONT ELEVATION

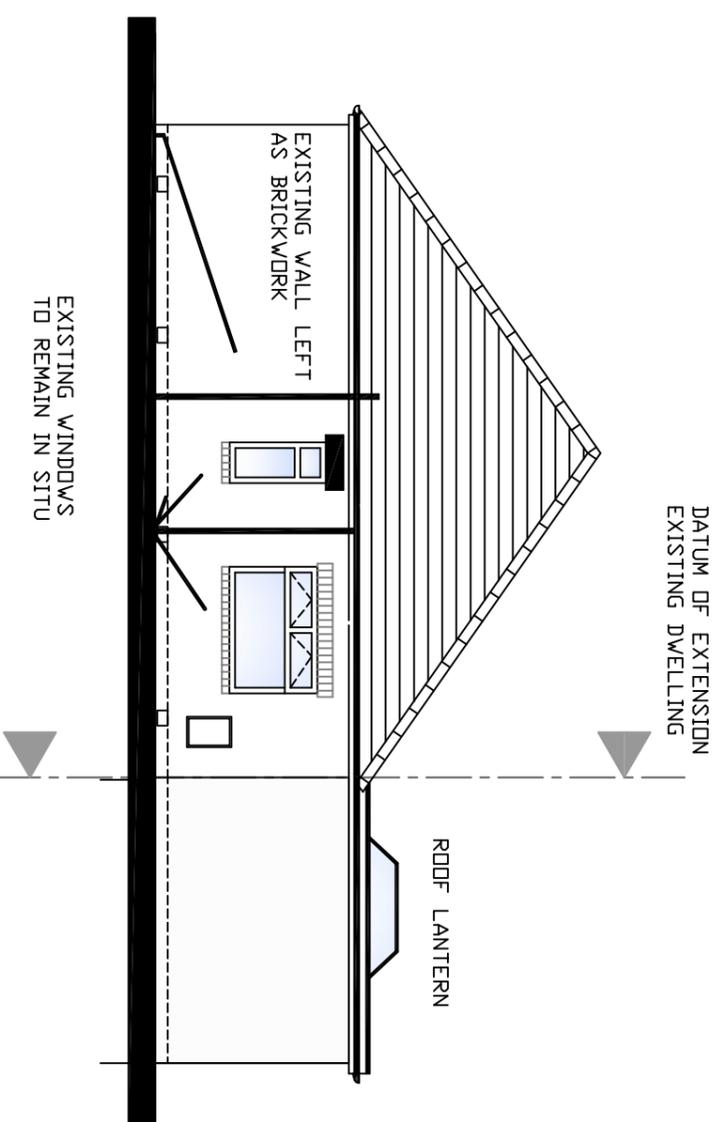

**SIDE ELEVATION**  
(FACING No 24 VICAR ROAD)

**CLIENT**

MISS J MOWER  
26 VICAR ROAD, DARFIELD

**TITLE**

DRAWING SHOWING PROPOSED ELEVATIONS



**DRAWN**

AD

**SCALE** 1:100 @ A3

**DATE** 19/04/2025

**REV**

**DRG No** 25/004