



FRONT 1:100

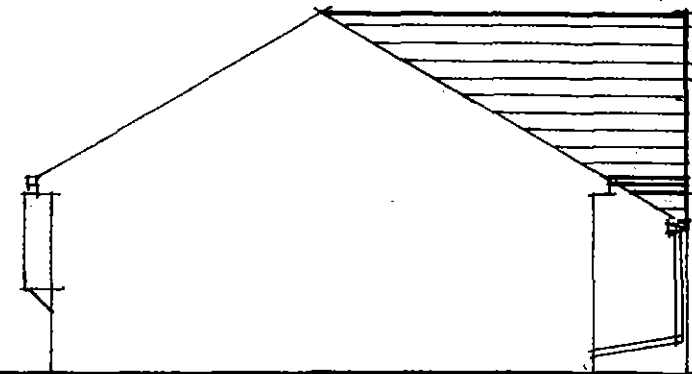

SIDE 1:100

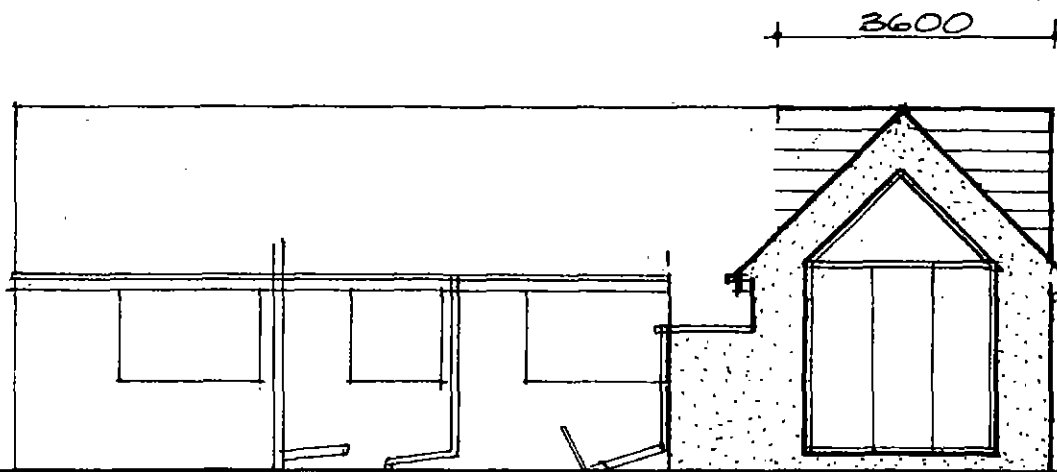

REAR 1:100


CONCRETE ROOF TILES & FITTINGS TO MATCH EXTG.

RAINWATER GOODS, FASCIA & SOFFIT TO MATCH EXTG.

COURSED STONE TO FRONT TO MATCH EXTG.

RENDER TO SIDE & REAR.

DOUBLE GLAZED UPVC WINDOWS & DOORS TO MATCH EXTG.

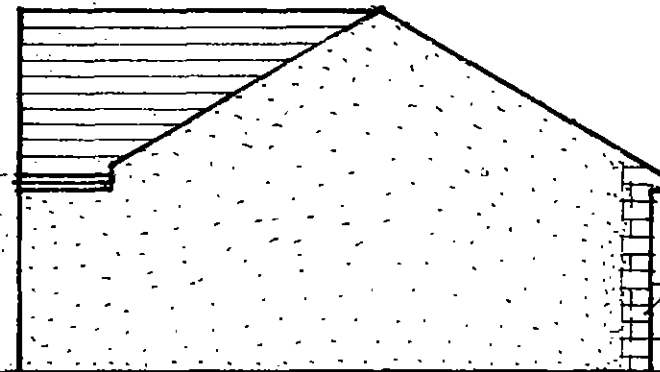

SIDE 1:100