



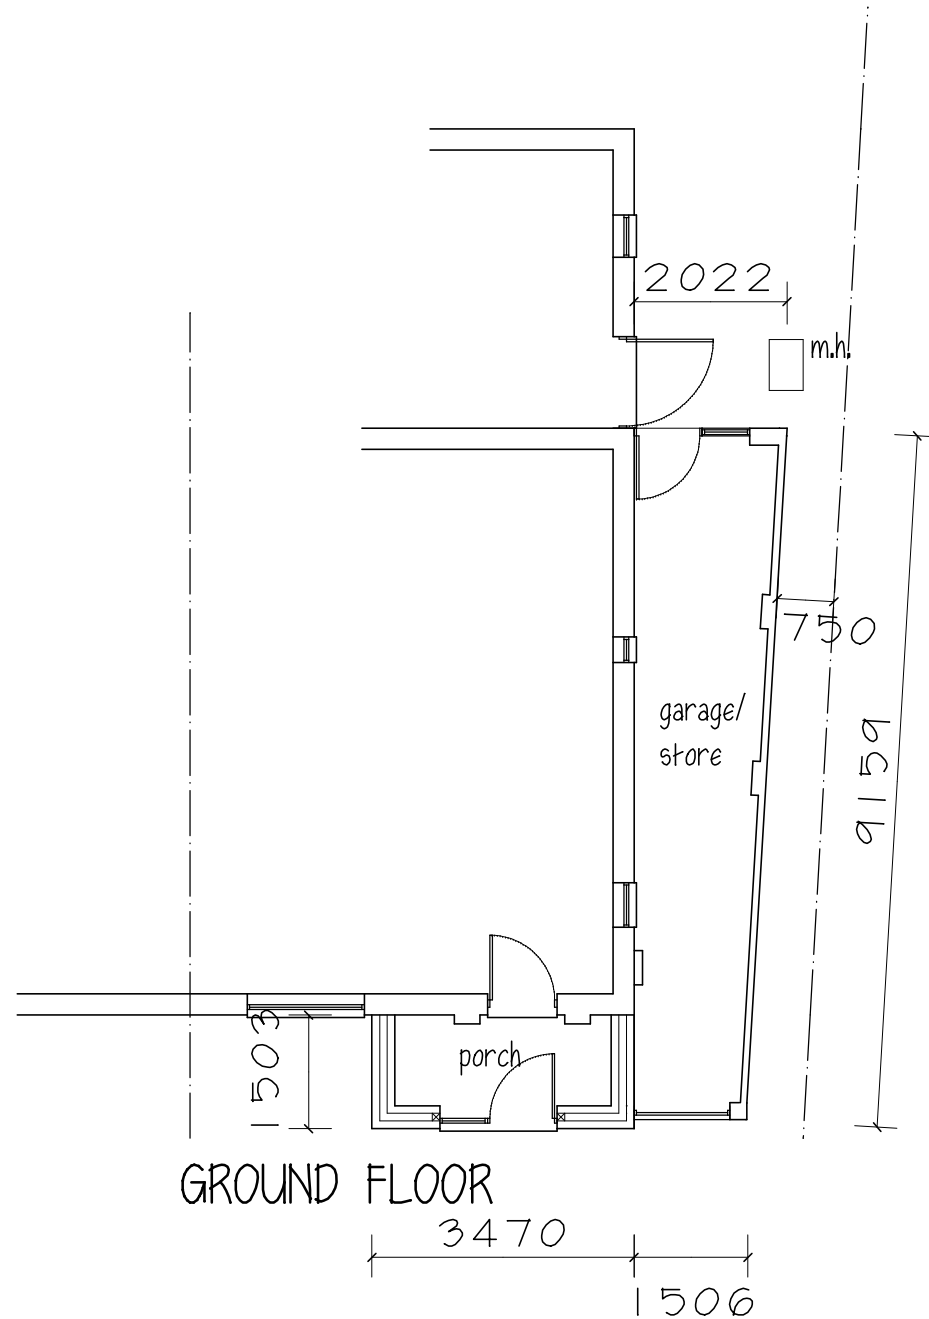


GROUND FLOOR

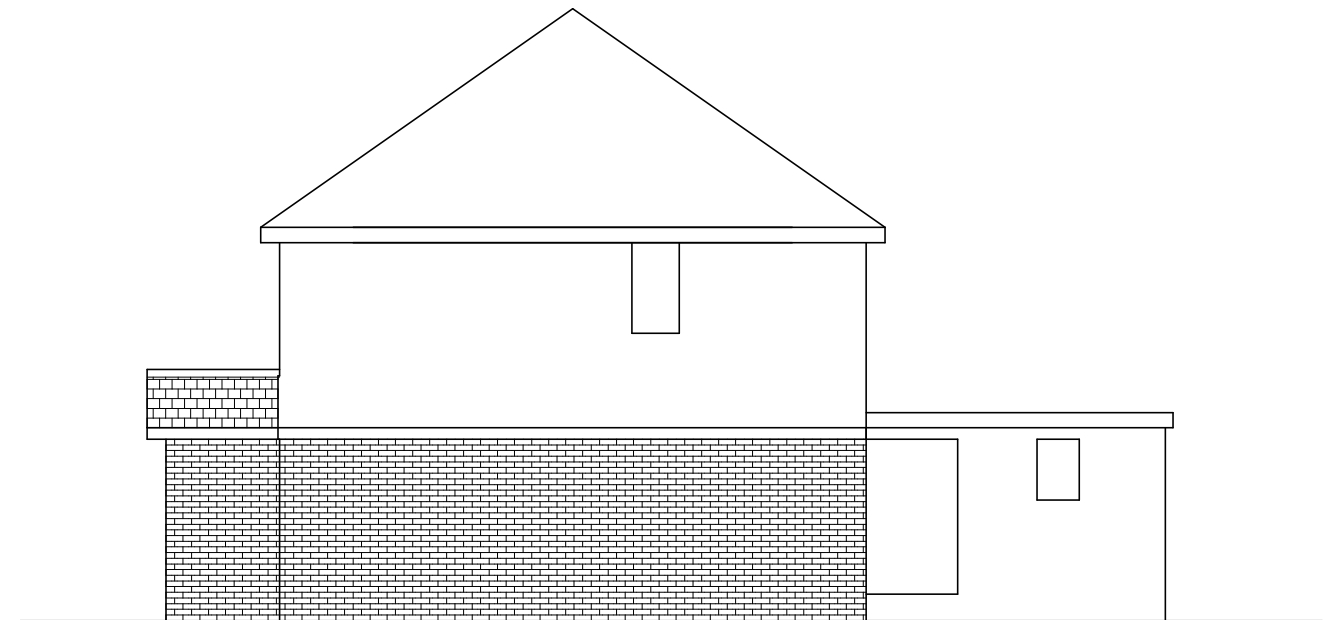


SIDE ELEVATION


WALLS - brick to match
ROOF - tiles to match

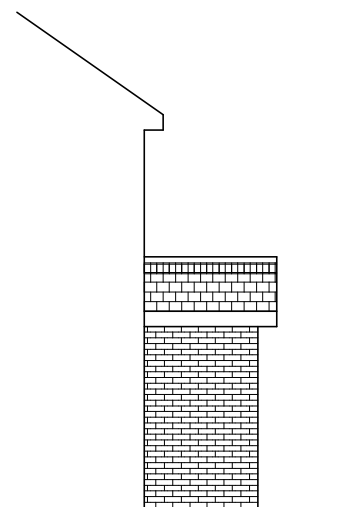

SIDE ELEVATION

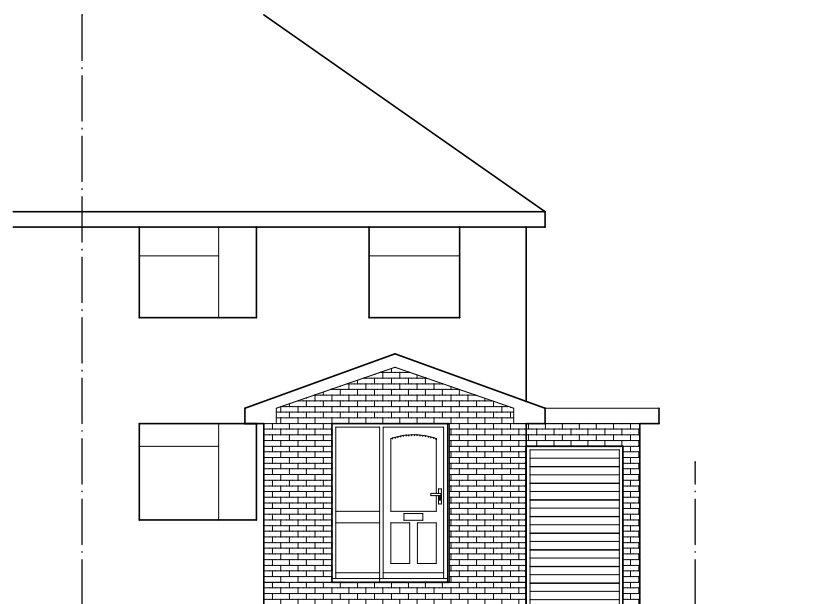

FRONT ELEVATION

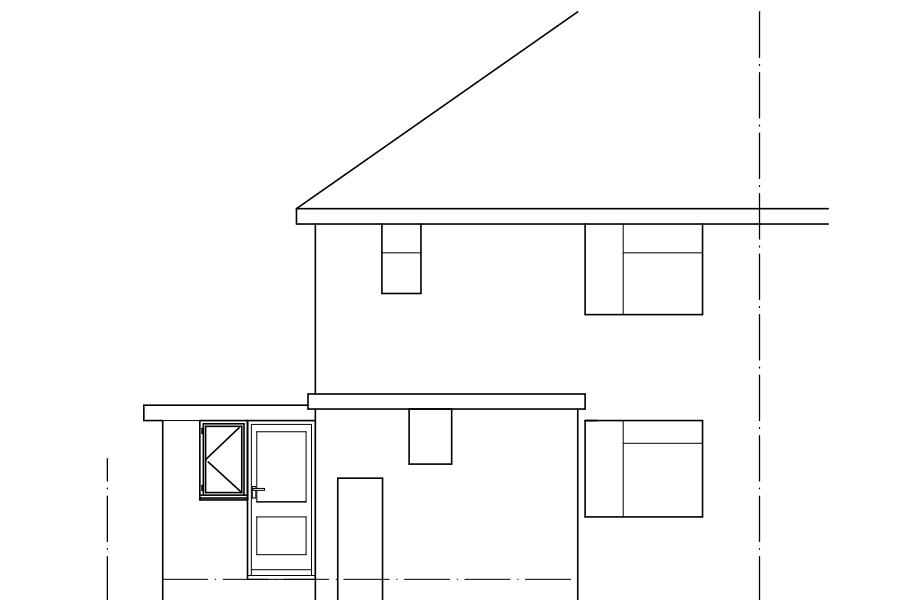

REAR ELEVATION


Mrs A YOUNGS

PROPOSED PORCH &
SIDE EXTENSION
85 WINGFIELD RD.
ATHERSLEY SOUTH

SKETCH PLAN & ELEVATIONS

1:100@A3 APRIL 24 Rev C

Peter Thompson
"Linwood"
Barnsley Road
Dodworth
Barnsley S75 3JR
e-mail peter-thompson@hotmail.co.uk
t&f. 01226 201391
m. 07973251730

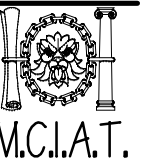

M.C.I.A.T.