


24 ADKIN ROYD

161703
f206 00
MR PHILIP FLETCHER

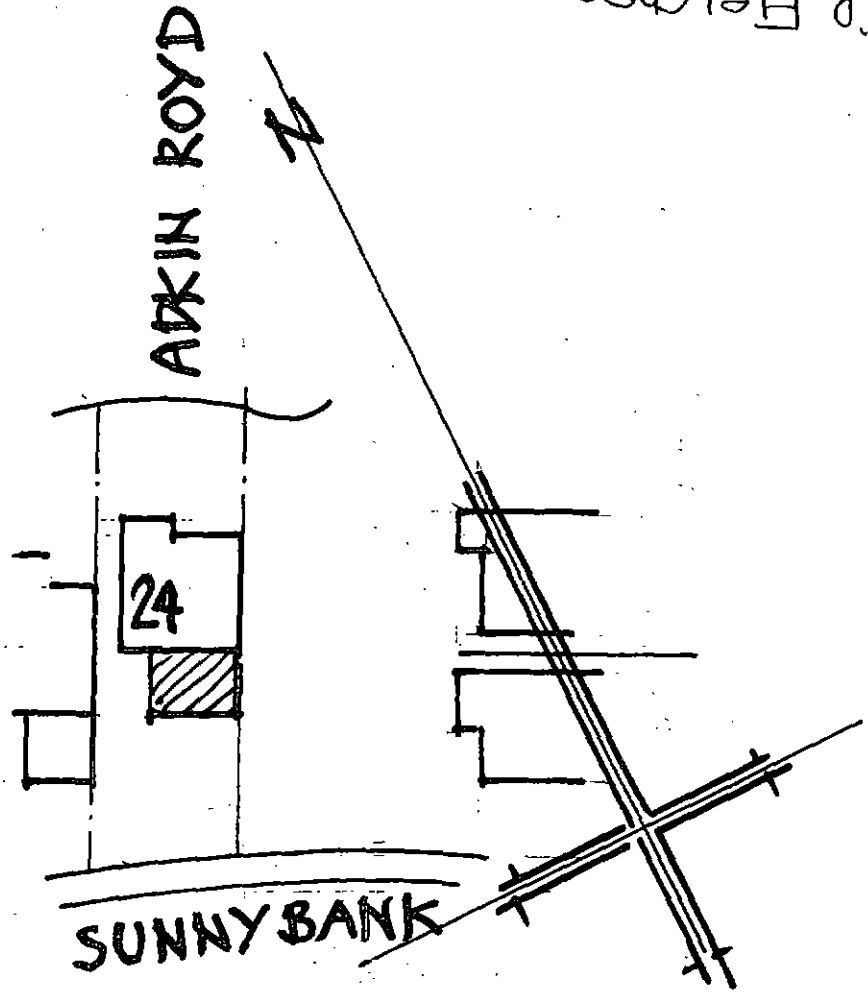

Received by:
ORIGINAL COPY
06 JUN 2018
B M B C
CORPORATE MAIL ROOM
DM

BLOCK PLAN


SCALE 1:500

SITE LOCATION PLAN
AREA 2 HA
SCALE 1:1250 on A4
CENTRE COORDINATES: 428693, 405808




Supplied by Streetwise Maps Ltd
www.streetwise.net
Licence No: 100047474
30/05/2018 19:42


24 ADKIN ROYD

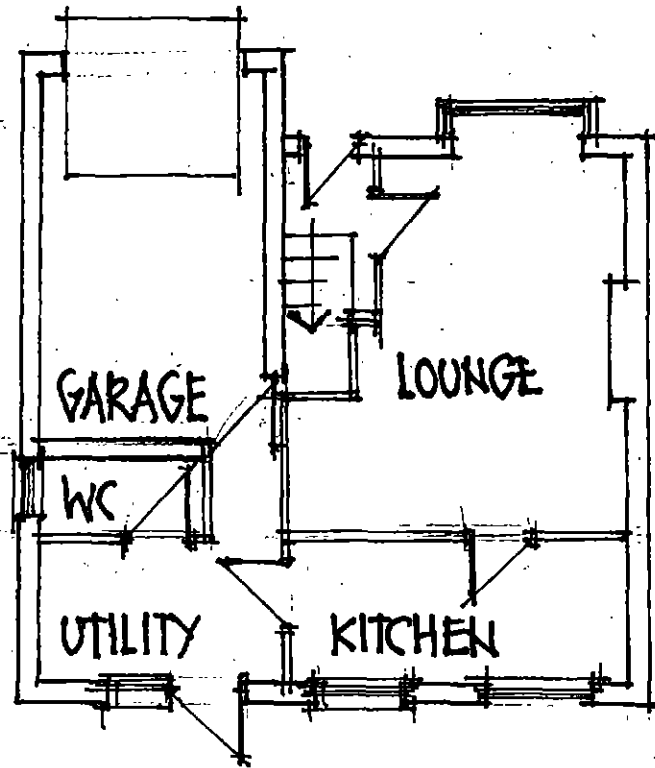


GROUND FLOOR - EXISTING

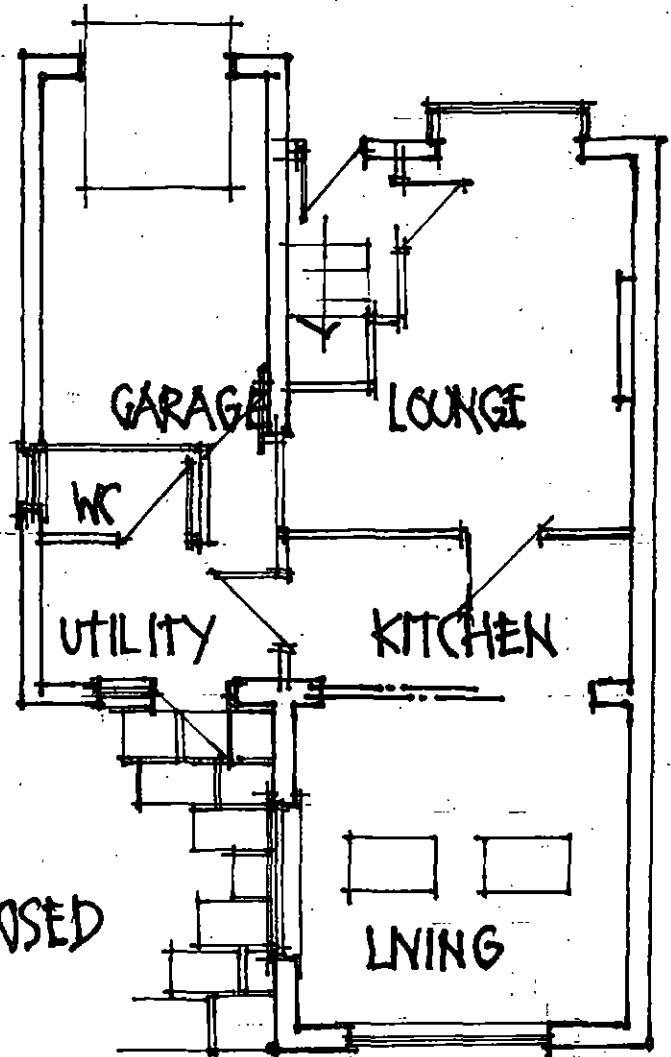


PROPOSED

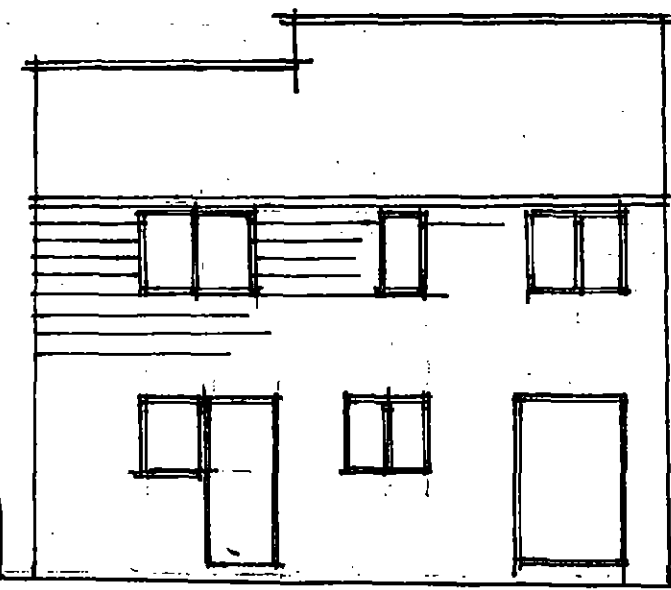

REAR ELEVATION - EXISTING

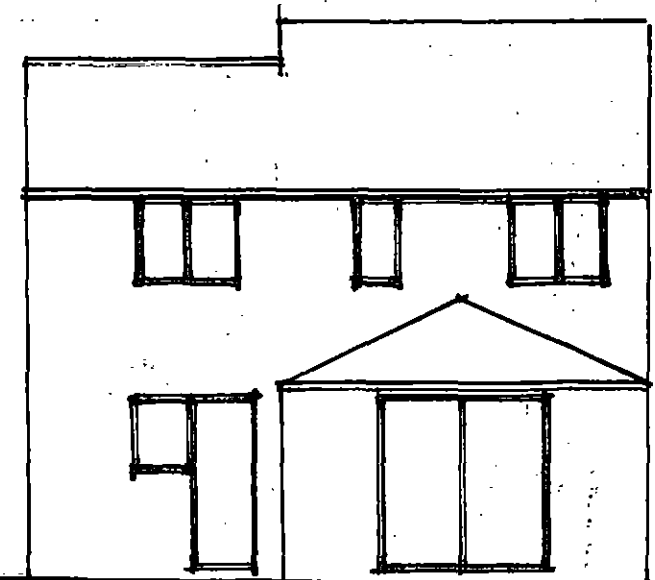

REAR ELEVATION

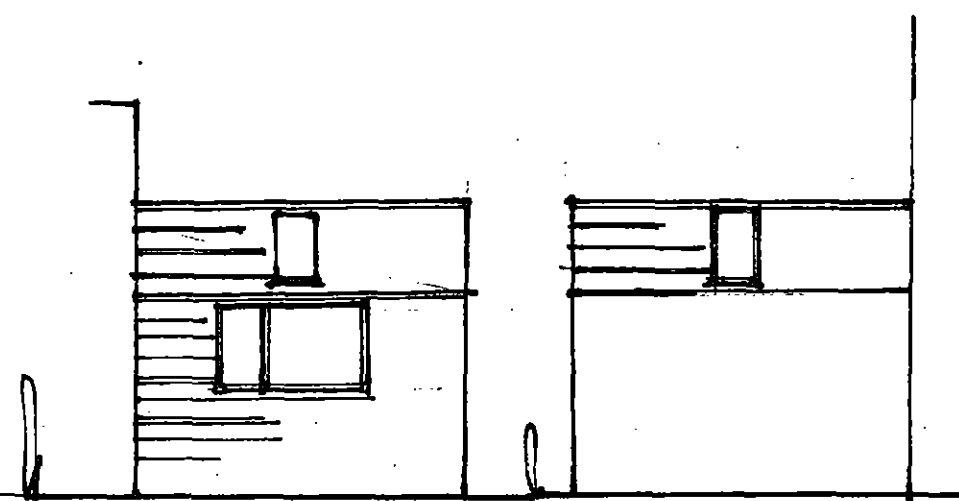

SIDE ELEVATIONS