
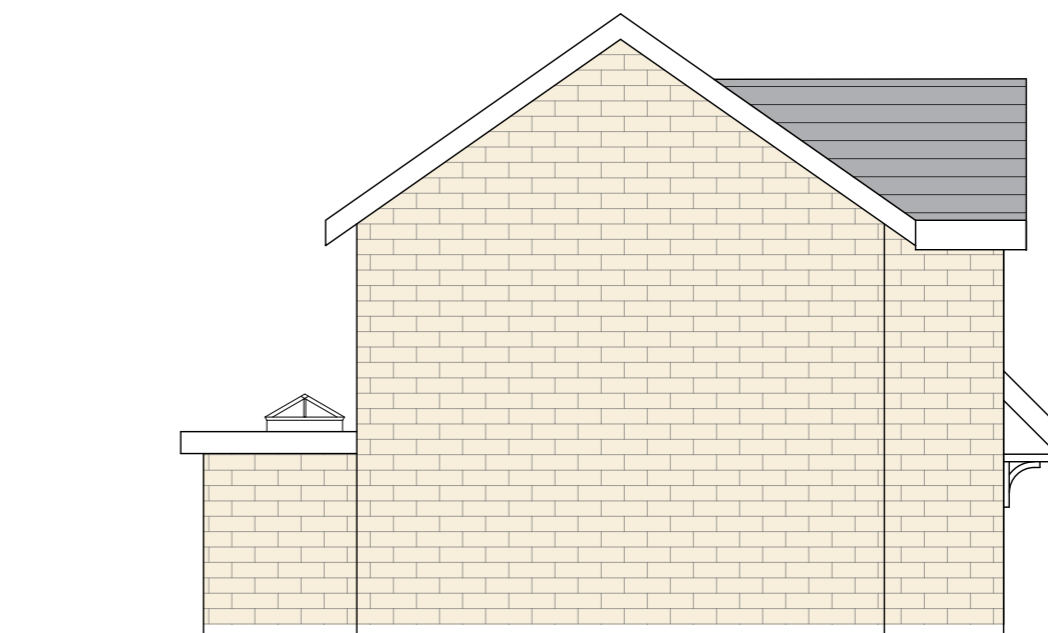
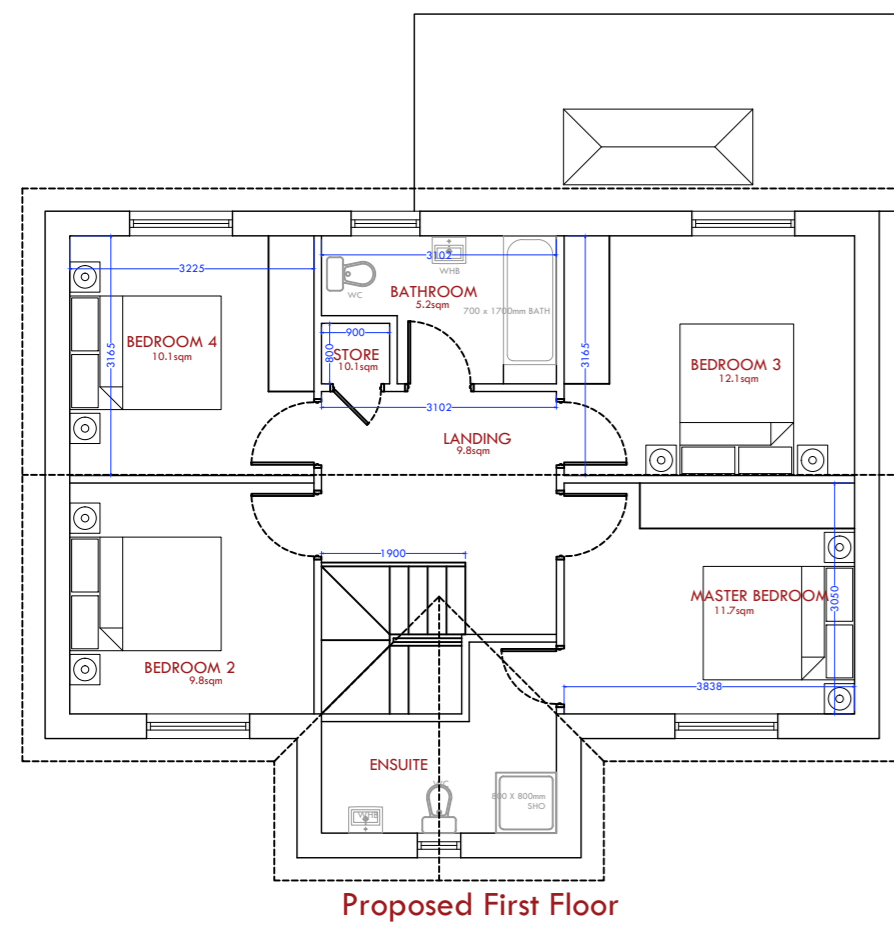
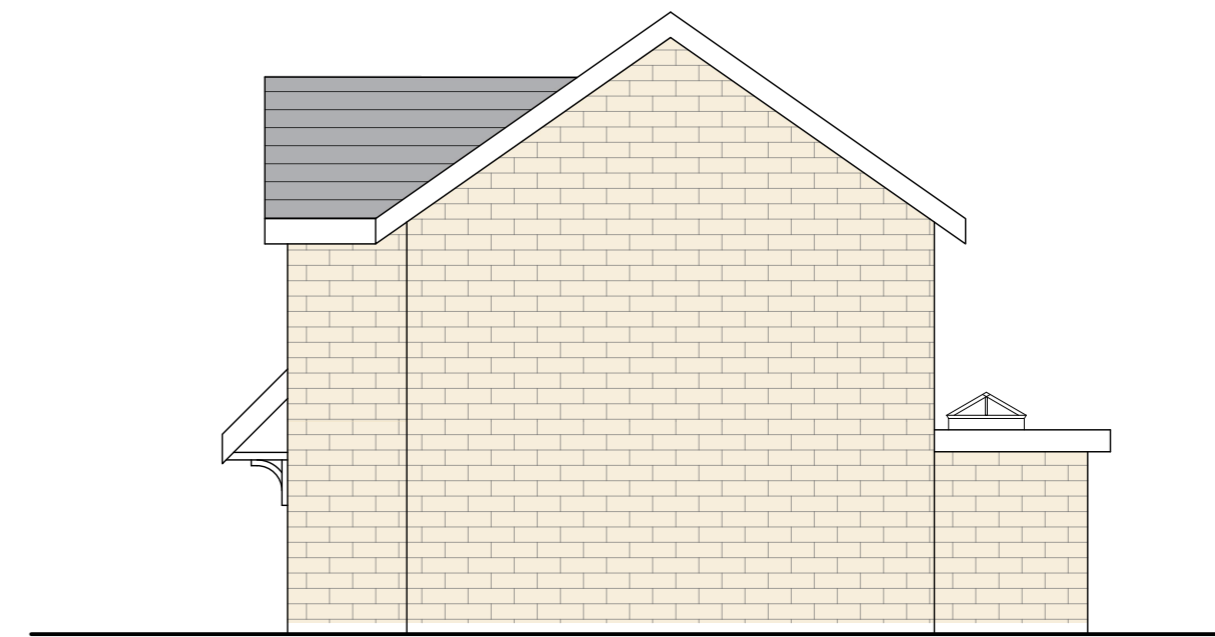


# TYPE E: PLOT 8,9,11,14,22

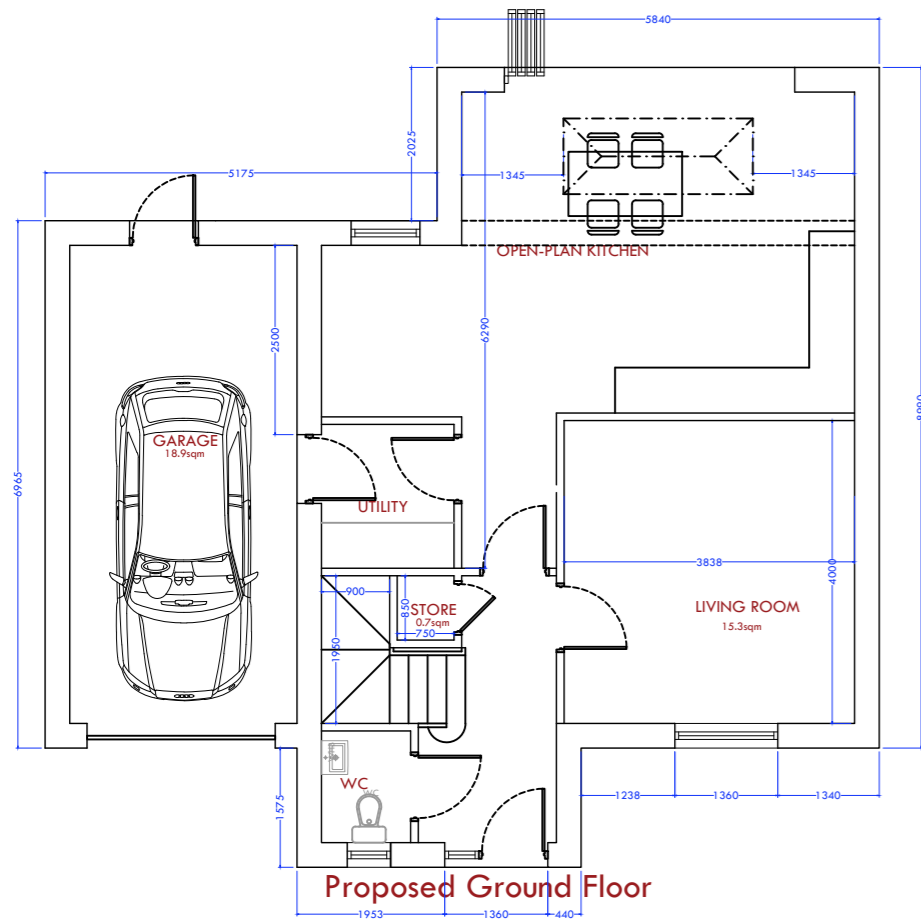

02	Changes as discussed with client	GM	25.07.22
01	Changes as discussed with client	GM	22.07.22
Rev:	Amendments:	Drawn by:	Date:

**mkw:architecture**  
architectural | design | development | consultancy  
award-winning practice

**mkw Architecture Ltd**  
Suite 4, East Business Centre, Dewey St, Oldham, OL8 5PF  
Tel: 0161 275 0000 | Email: info@mkwarch.co.uk | www.mkwarch.co.uk

**Client:**  
Sourced Capital

**Project Name:**  
Proposed Residential Development of 22no Dwellings

**Site Address:**  
Land off Roughbirtworth Lane, Oxspring, Barnsley, S36 8YZ

**Drawing Sheet:**  
Proposed House Type E: Plans and Elevations

Proj No:	21-118	Drawn By:	GM	Checked By:	MKW	Date of Issue:	18.10.21
Sheet No:	P-104	Scale:	1:100 @ A3	Discipline:	02	Drawing Purpose:	Planning

Note: Only figured dimensions are to be used. All dimensions to be checked on site prior to construction, order or manufacture of any elements. In the event of any discrepancy, notify MKW Architecture Ltd immediately. This drawing remains the copyright of MKW Architecture Ltd and shall not be copied in whole or part without prior written consent of the Company Director.

**AWARDS**  
2022 BUILDING AWARDS  
2022 BUILDING AWARDS  
2022 BUILDING AWARDS

**BUILD**

## Land off Roughbirtworth Lane: Proposed House Type E

NB: All boundary and party wall matters to be confirmed by client and subject to necessary boundary surveys

