


Darley Cliffe Hall, Rear Garden, Proposed Landscape Plan Rev 2

Key	
	Sawn York Stone Paving
	Brick Pavers To Match Existing Queen Ann Bricks
	Lawn
	Wild Flower Planting
	Re-enforced Grasscrete
	Yorkshire Cream Gravel
	Herbaceous Planting
	Shrub Planting
	Boundary/Hedge Planting
	Low Evergreen Hedge
	Stilted Hedge
	Existing Tree
	Proposed Tree
	Slope Indicator
	Sundial Base

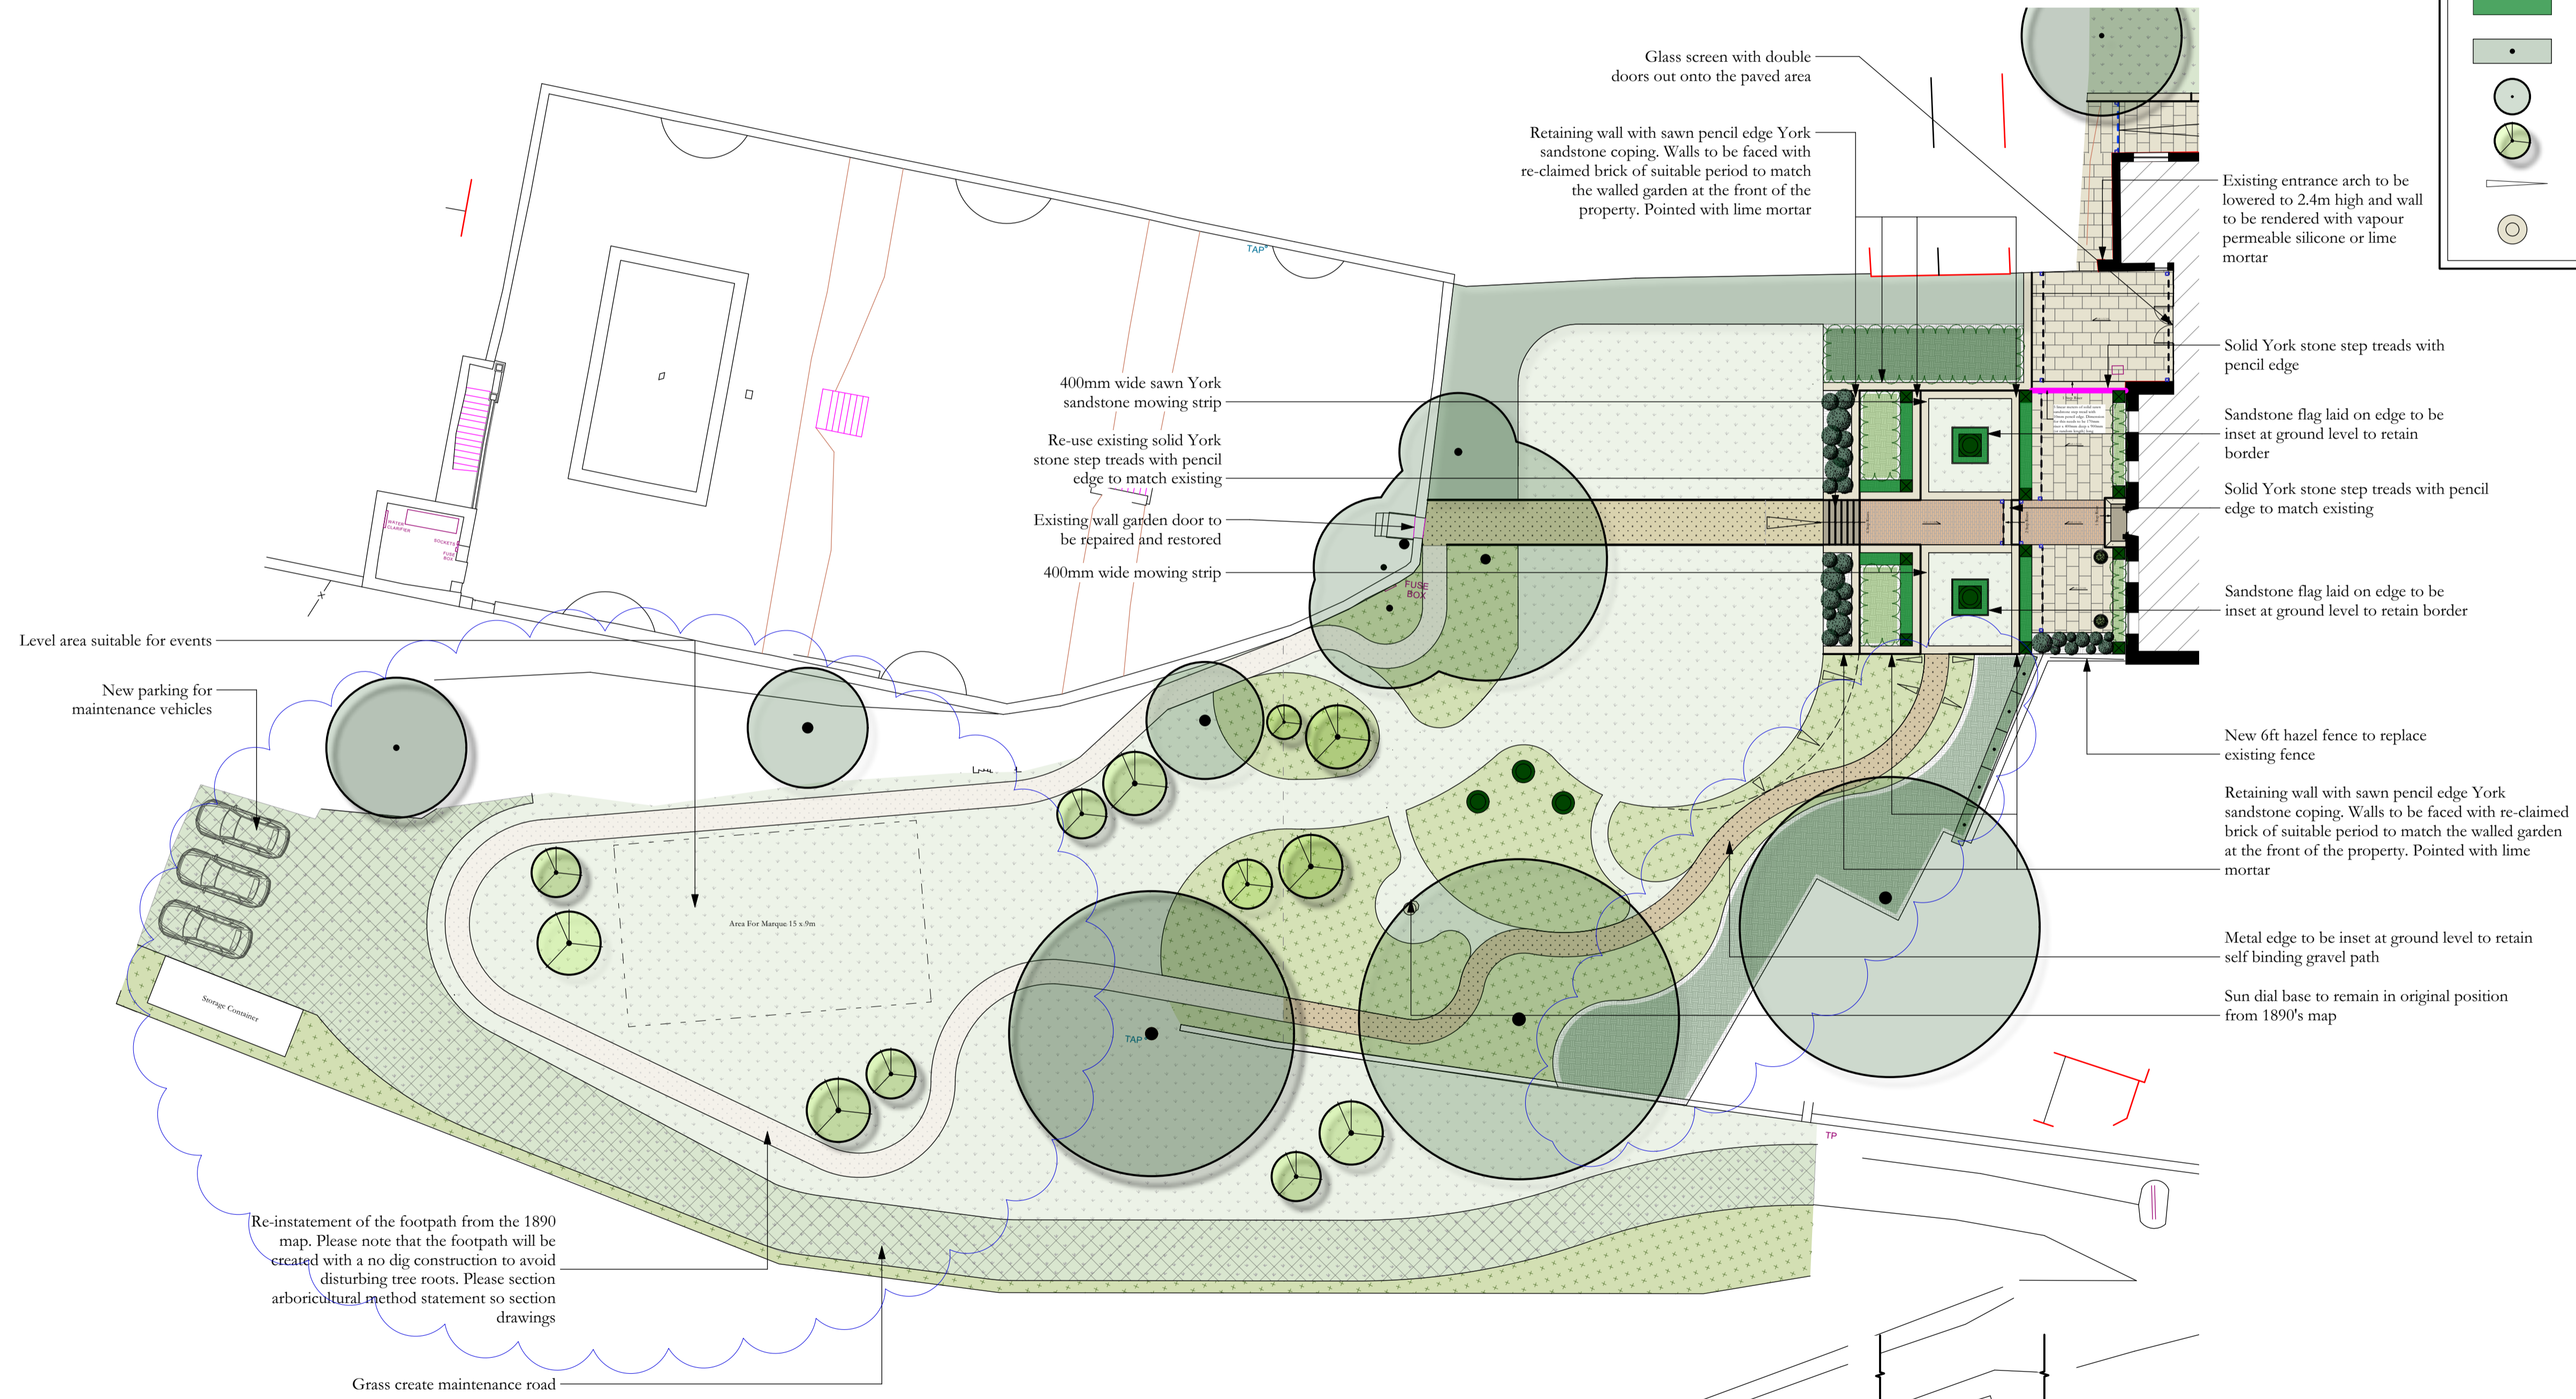

All dimensions to be checked by contractor on site prior to providing final quotation.
 Design subject to obtaining any relevant planning permissions and any necessary building regulations.
 All finished surfaces to be a minimum 150mm below DPC.
 Construction Plan not to be scaled from please see setting out plan for dimensions.
 This drawing is not to be scaled from. Please see setting out plan for site dimensions

Notes:

Revision: 2 Date: 27.05.22
Rev Notes:
 Maintenance area to designed to allow for access road and parking room for three vehicles
 New shrub bed added to design

Revision: 1 Date: 22.01.22
Rev Notes:
 Tree by walled garden added to plan
 Route of informal path on plantation walk amended to avoid missing tree and will now be constructed with no digging to avoid root disturbance

Project Title: Darley Cliffe Hall, Proposed Landscape Plan Rev 2		
	Sqm Overall:	Please Initial & Date
	Drawing Recived And Reviewed By Landscaper	
	Check By: PLR	
Drawn By: PLR Date: 27/05/22	Scale: 1/200 @ A1 Drawing No: 4A1.1	Drawing Status: For Comment

Bestall & Co, The Garden Design Studio, The Stables Courtyard, Renshaw Hall, Nr Sheffield, S21 3WB

E - hello@bestall.co
 T - 01246439340
 www.bestall.co.uk

