


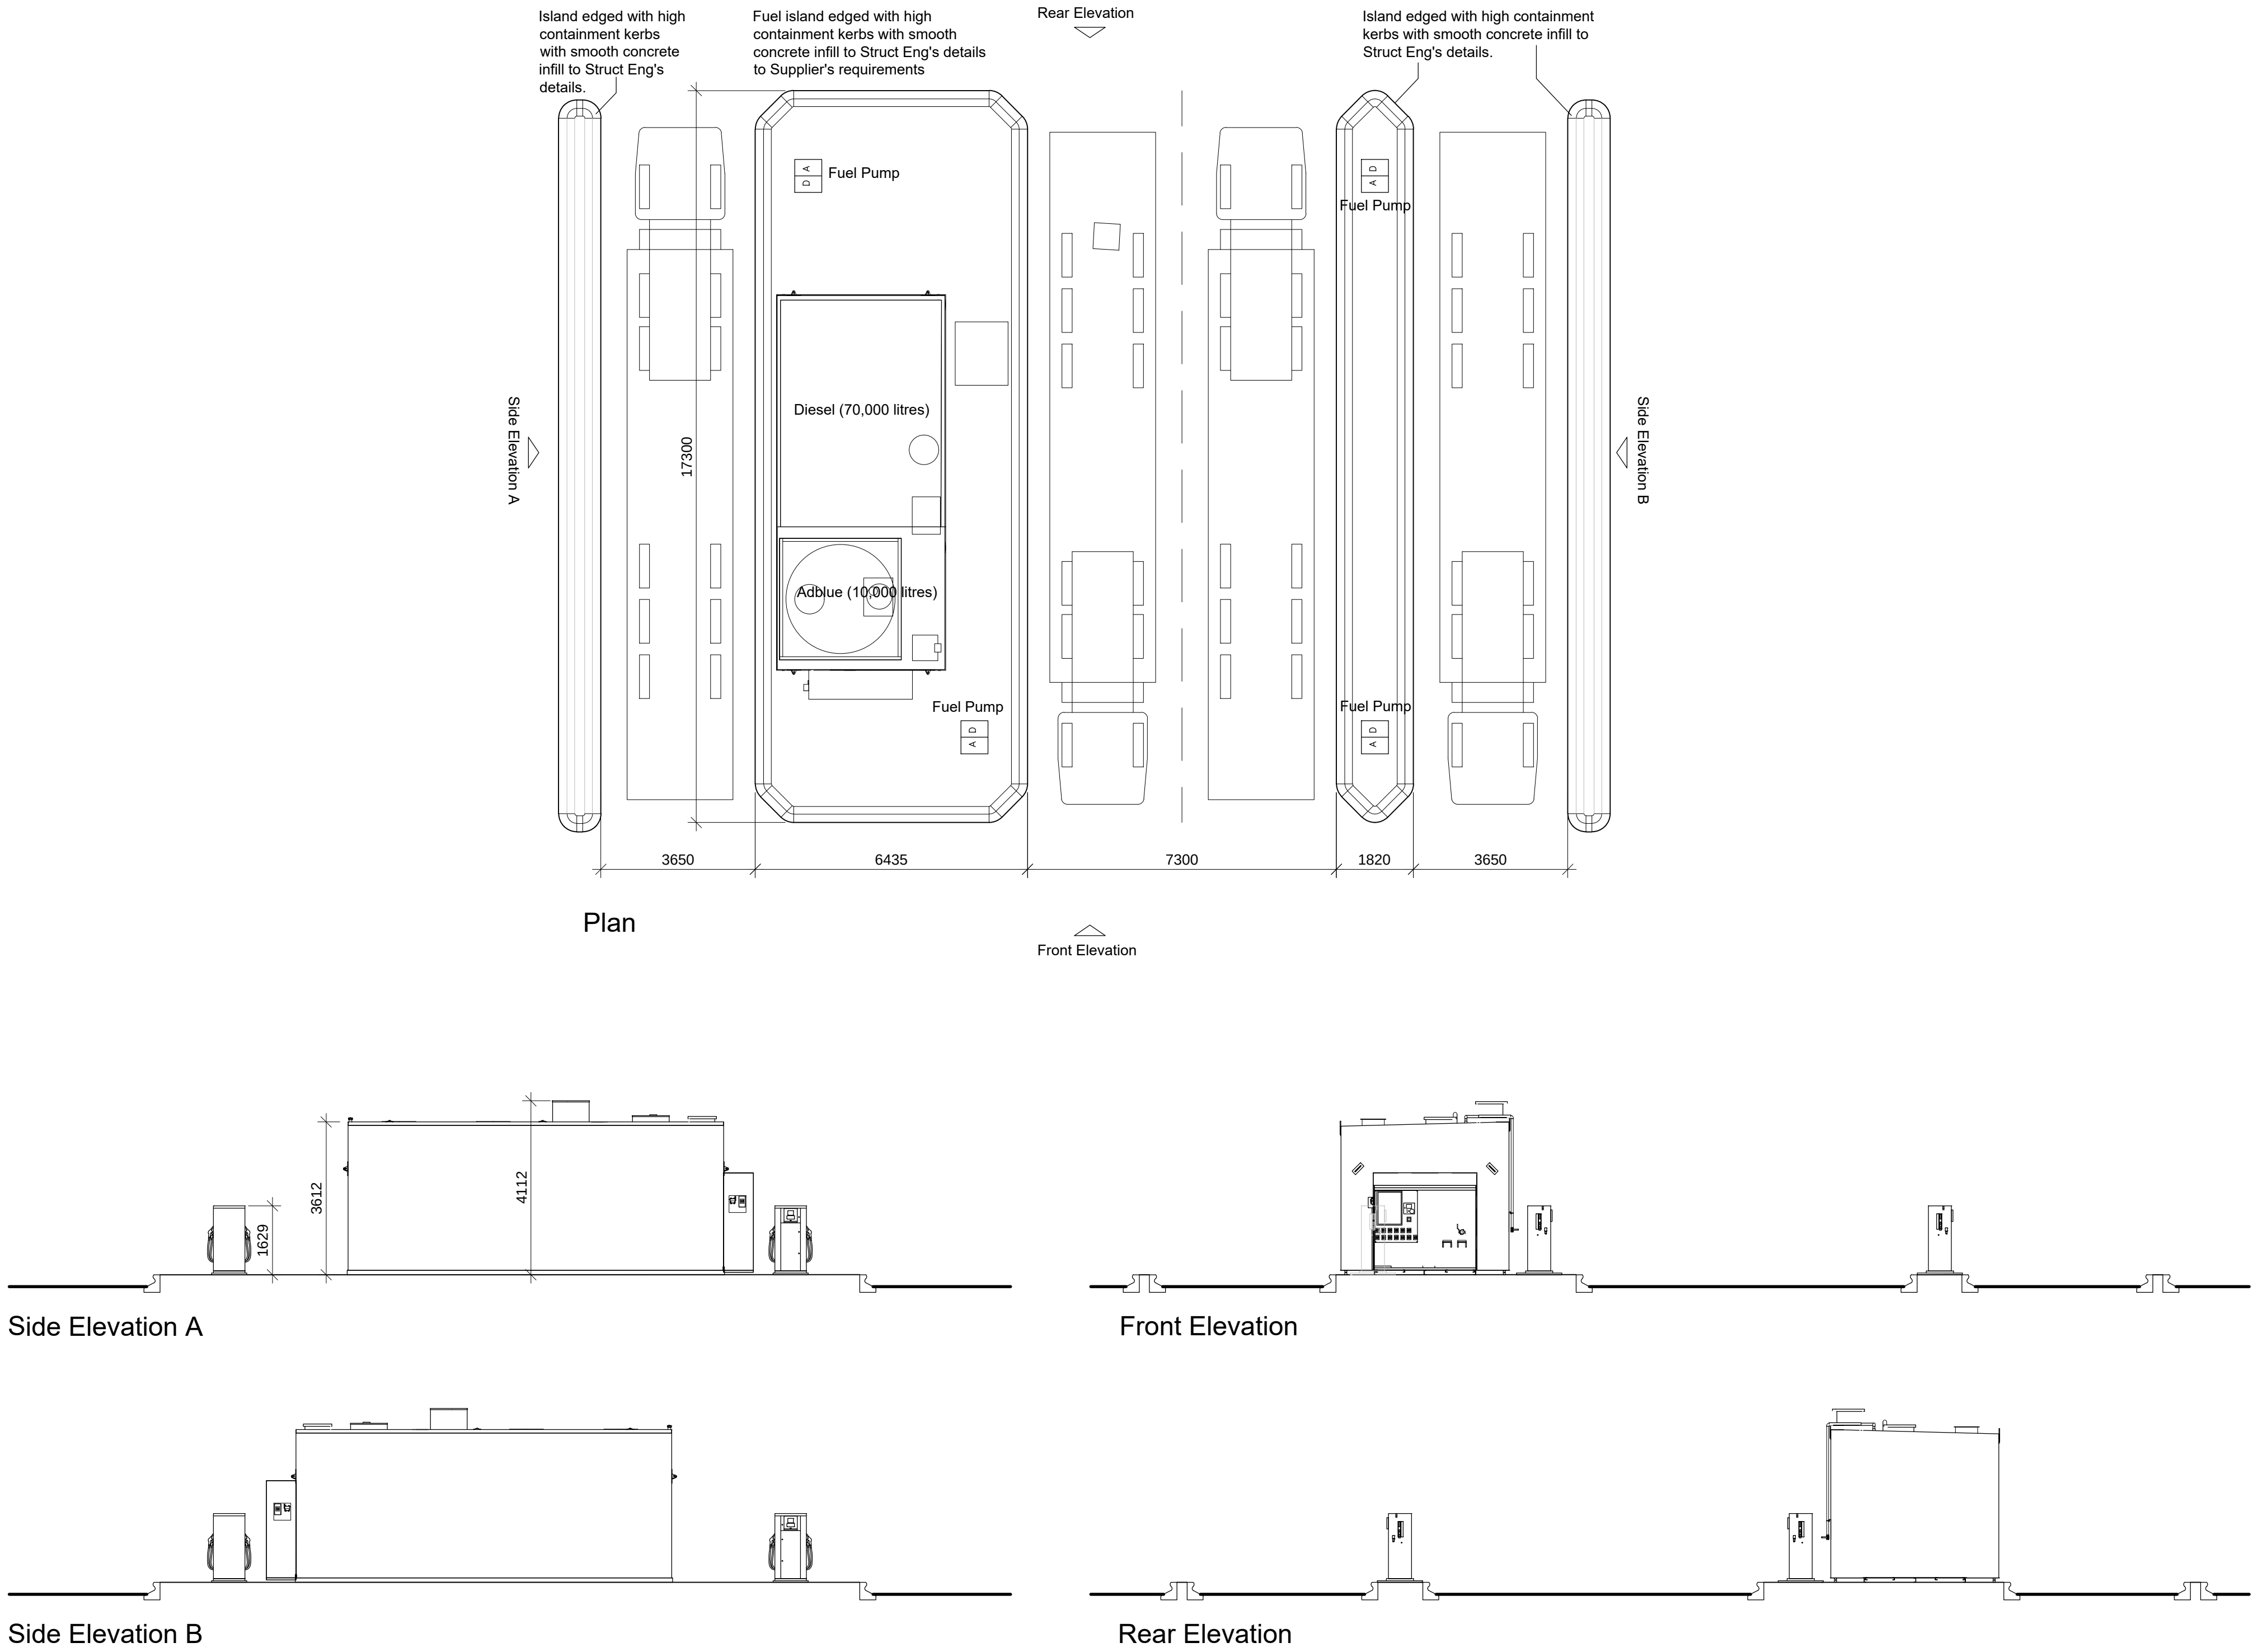

A	29.07.26	Trief kerb shown on end islands	Zi
no.	date	revision	by



aja architects
1170 Elliott Court
Herald Avenue
Coventry Business Park
COVENTRY CV5 6UB

T: 024 7625 3200
E: aja@aja-architects.com
W: www.aja-architects.com

AJA Architects is the trading style of AJA Architects Consulting Limited (a limited company no. 1069279) and AJA Architects LLP (a limited liability partnership registered in England No. OC36721).

client

Wordsworth Property Ltd

project

Proposed VMU
& External Works
Whaley Road
Barnsley

drawing

Proposed Fuelling

scale	1:100 @ A1	drawn	Zi
checked	spp	date	26-06-2026

no

7628-018 A