

Shrub bed - S1

Shrub bed - S2Shrub bed - S2Shrub bed - S3Shrub bed - S4Shrub bed - S5Shrub bed - S6Shrub bed - S7Shrub bed - S8Shrub bed - S9

ORNAMENTAL PLANTING SCHEDULE				
97				
No	NAME	Ht in m	Pos.()	Density
13	A Prunus laurocerasus 'Obo Loykari'			
	Viburnum davidi			
5	Hedera 'White Giant'			
	Celastrus 'Silver Pink'			
10	Euonymus fortunei 'Emerald Gaiety'			

 Marshall's Priors permeable paving - Brindle Colour

 Marshall's Urbex Riven paving Natural Colour



Physical Protection Measures

Protective Fencing:
Erected before any equipment or materials arrive on site.
Specification: 2.5m high scaffolded framework, braced to resist impacts, with welded mesh panels, or 2 x 2m wooden boarding.

Signage: "Tree Protection Zone - Keep Out" signs should be attached to the fencing.

Temporary Ground Protection:
If machinery must cross an RPA, ground protection must prevent soil compaction.

Pedestrian: Scaffold boards over 100mm woodchip on geotextile.


Vehicle: Proprietary interlocked boards, metal plating, or engineered systems (like Cellwells).

Stem Protection: For light anoles, vertical timber slats attached with wire (not driven into the trunk) can protect against minor damage.

SHRUBS

All shrub material shall be first quality, sturdy, well rooted non-refrigerated stock with well branched heads and fibrous root systems. Shrubs shall be planted into 450mm good quality fibrous topsoil incorporating organic compost and slow release fertilizer in accordance with all good horticultural practice.

All plant material shall be a minimum of 3L pot size unless otherwise specified and conform to BS3936 Part 1 and BS5428. Finished beds shall be lightly forked over and dressed with 50mm coarse forest bark mulch.

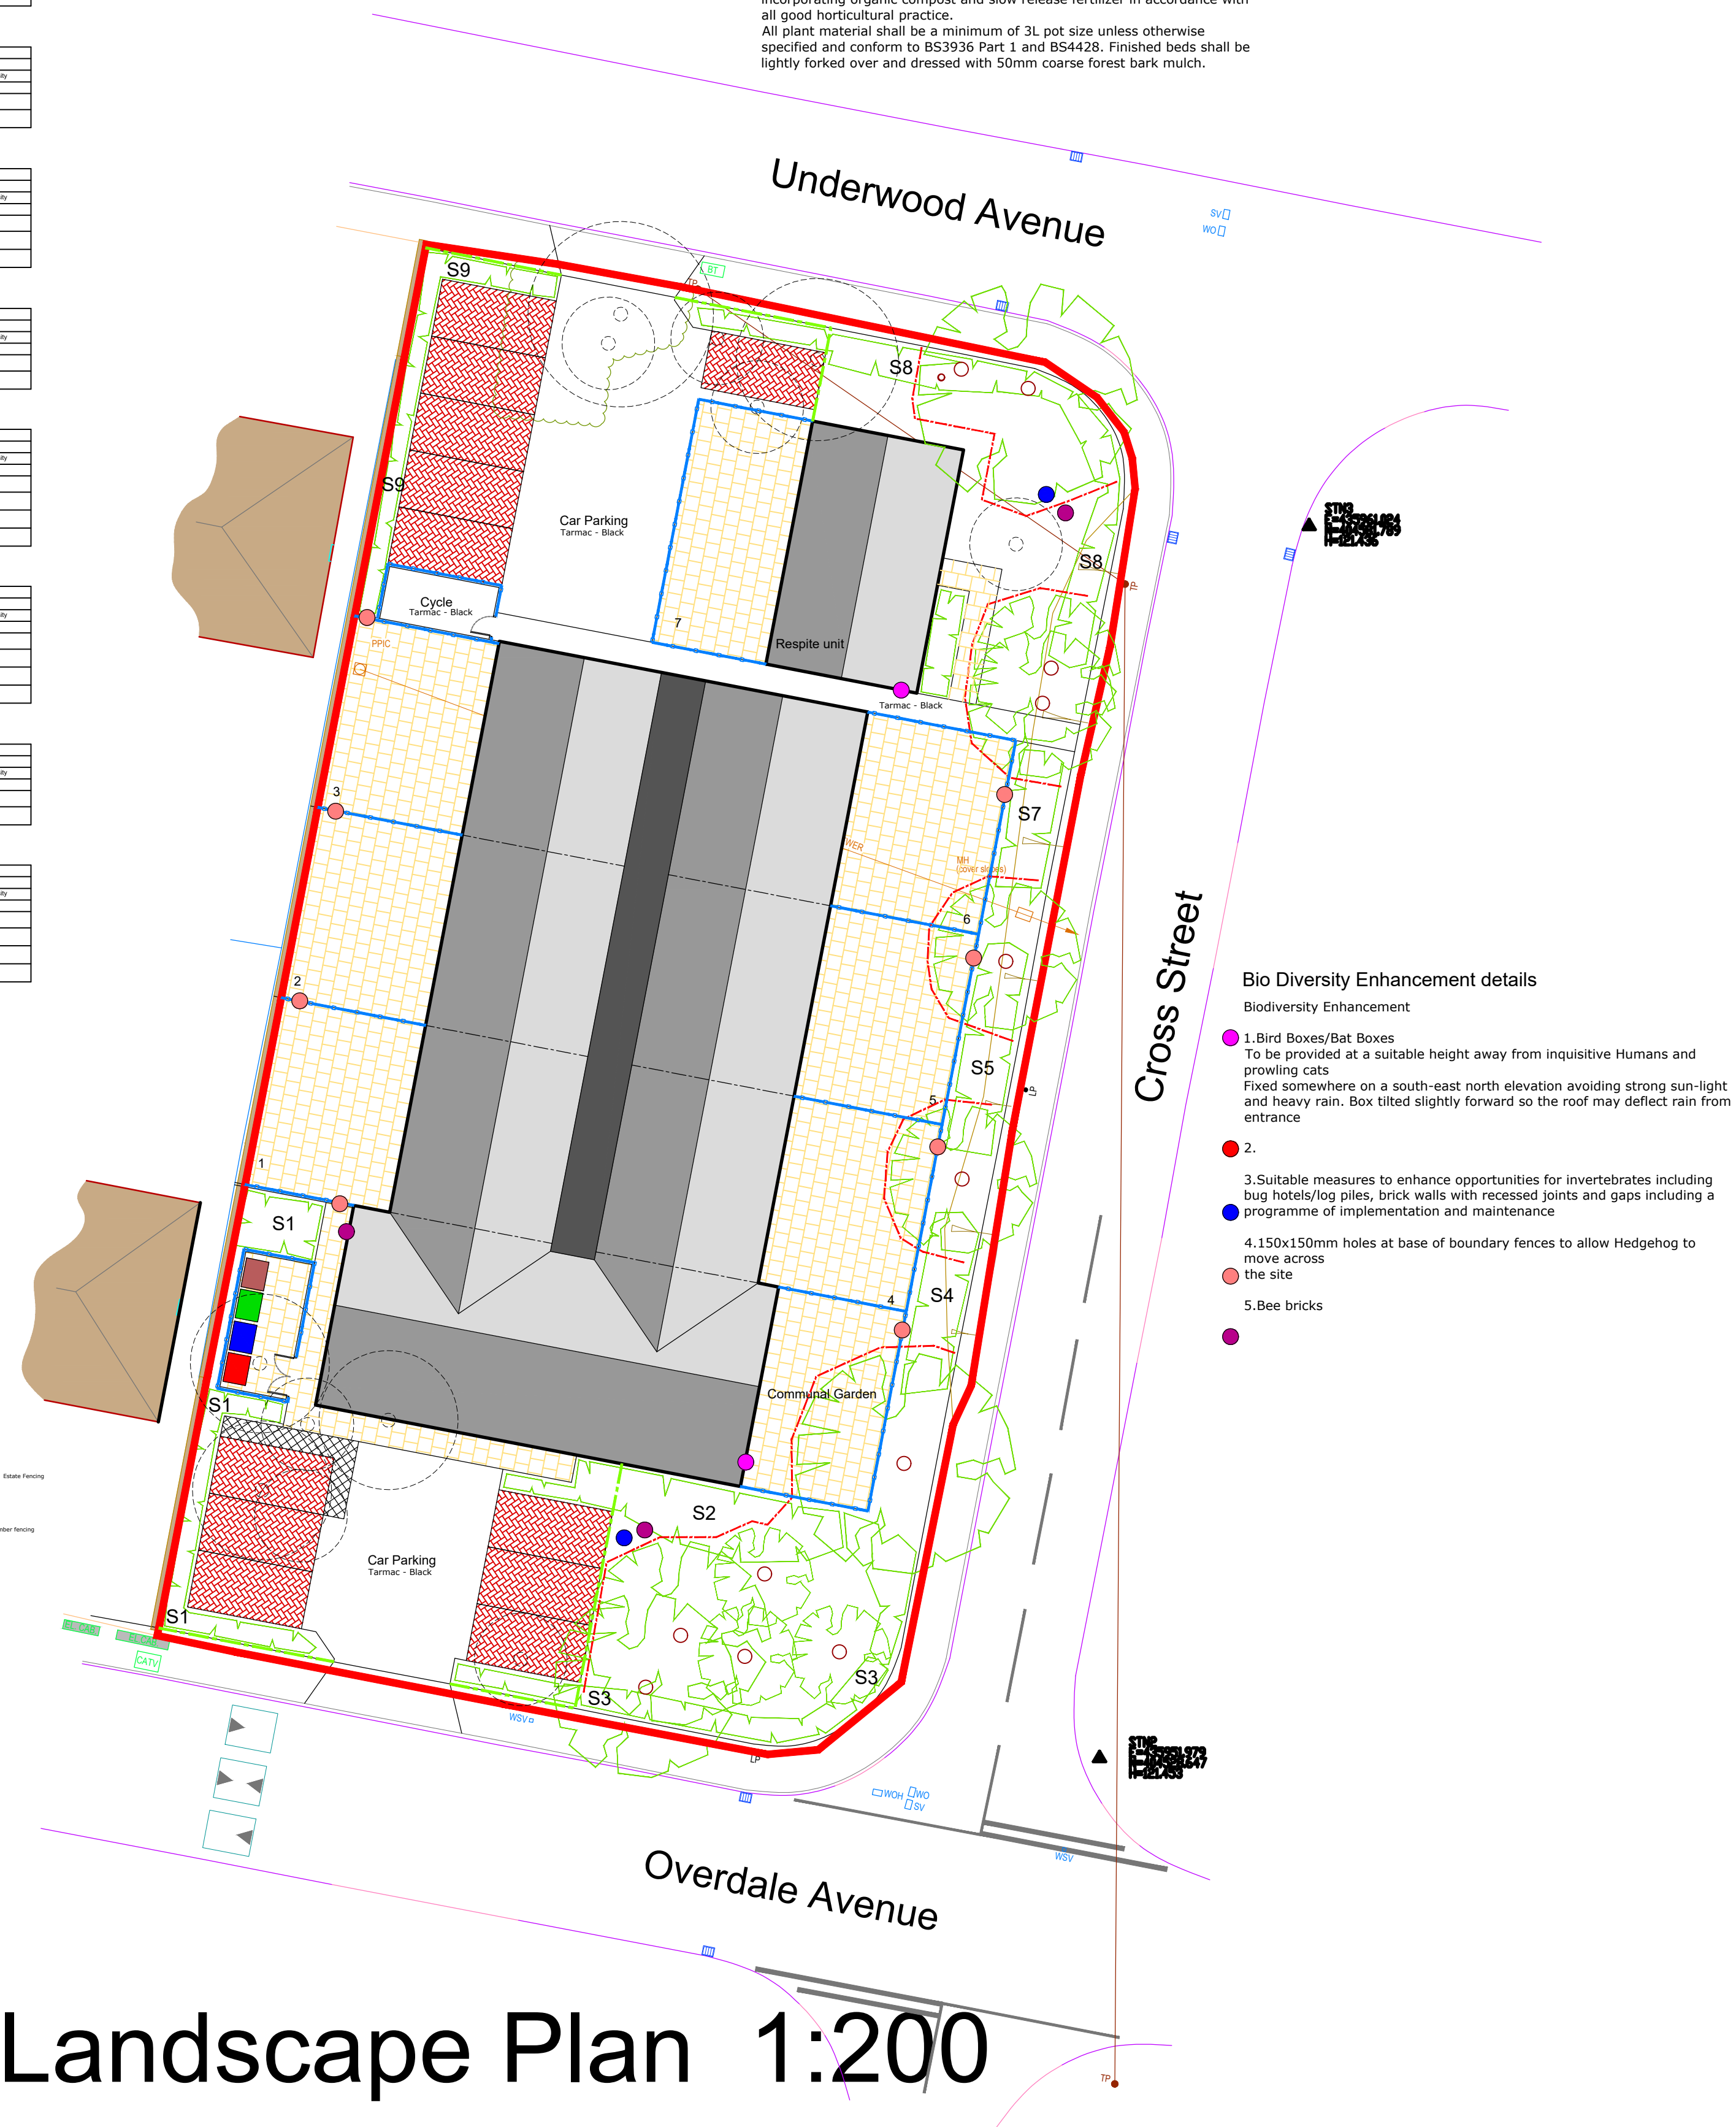

Figured dimensions only to be taken from this drawing
Do not scale. If in doubt ask.

© Copyright exists on design and information contained in this drawing

Q	Wild grasses removed	14-7-26
No.	Revision/Issue	Date

Client Name

Wiseton Ltd

Project Name

Residential Home

Project Address

Cross Street
Wosborough
Nr Barnsley

Drawing Title

Planning – LANDSCAPE

Drawn By
MN

Checked By

Office Ref

OD/JVNDOC/2026/26.009

Project Number
26,009

Drawing Number

Date	05-04-2026
Scale	

04d



Appleby House
Unit 19 Ravenshorn Way
Renishaw, Sheffield S21 3WY
T: 01246 432 338
F: 01246 436 794
E: info@jvnarchitecture.com