

**Notes:**

PLANNING DRAWINGS - THIS DRAWING SHOULD NOT BE USED FOR ANY OTHER PURPOSES THAN THAT SPECIFIED HERE

COPYRIGHT - THIS DRAWING MAY NOT BE REPRODUCED OR MODIFIED IN WHOLE OR PART BY ANY PERSON OR ORGANISATION WITHOUT THE ARCHITECTS CONSENT. ISSUING COPIES TO THIRD PARTIES MAY NOT BE DONE WITHOUT THE ARCHITECTS CONSENT

Revision: --

Revision List:



**EXISTING MATERIALS**  
Walls - Coursed sandstone  
Roof - Natural stone slates  
**PROPOSED MATERIALS**  
Walls - Dark stained timber cladding  
Roof - Flat GRP, dark grey


Project/ Client: The Mistal / Barker

Drawing Title: Elevations - EXISTING & PROPOSED


Drawing Number: 2147/TP/005

Scale at A3: 1:100


Date: Aug 22

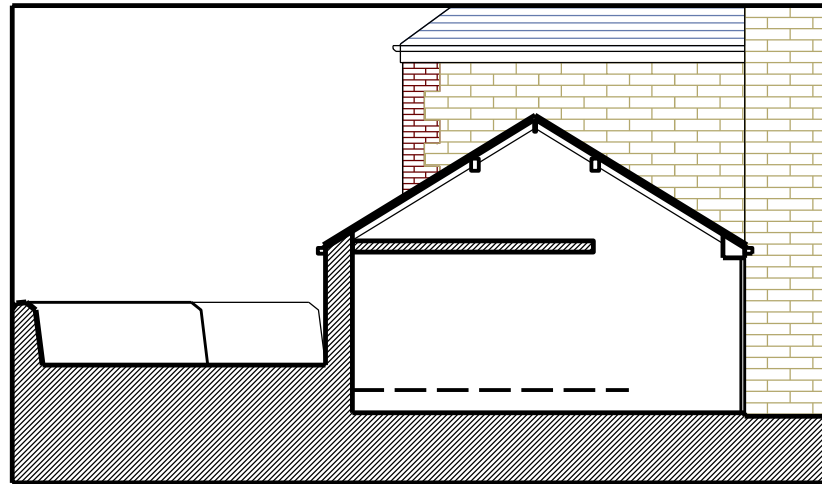


East Elevation/ Section - Existing

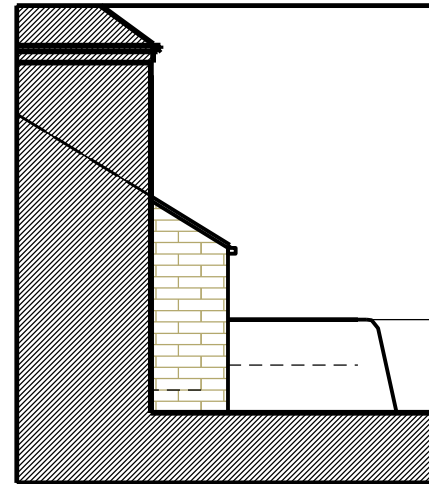


West Elevation - Existing

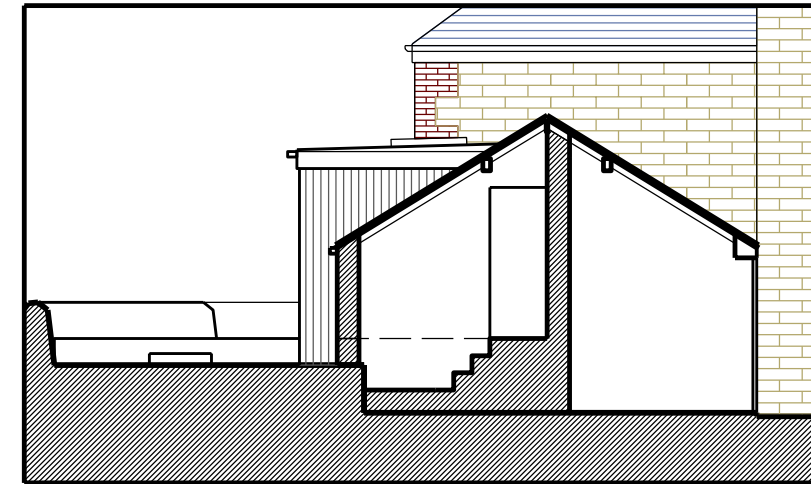

East Elevation/ Section - Proposed

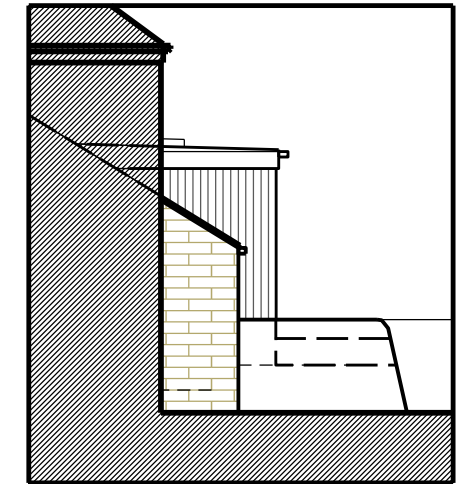

West Elevation - Proposed

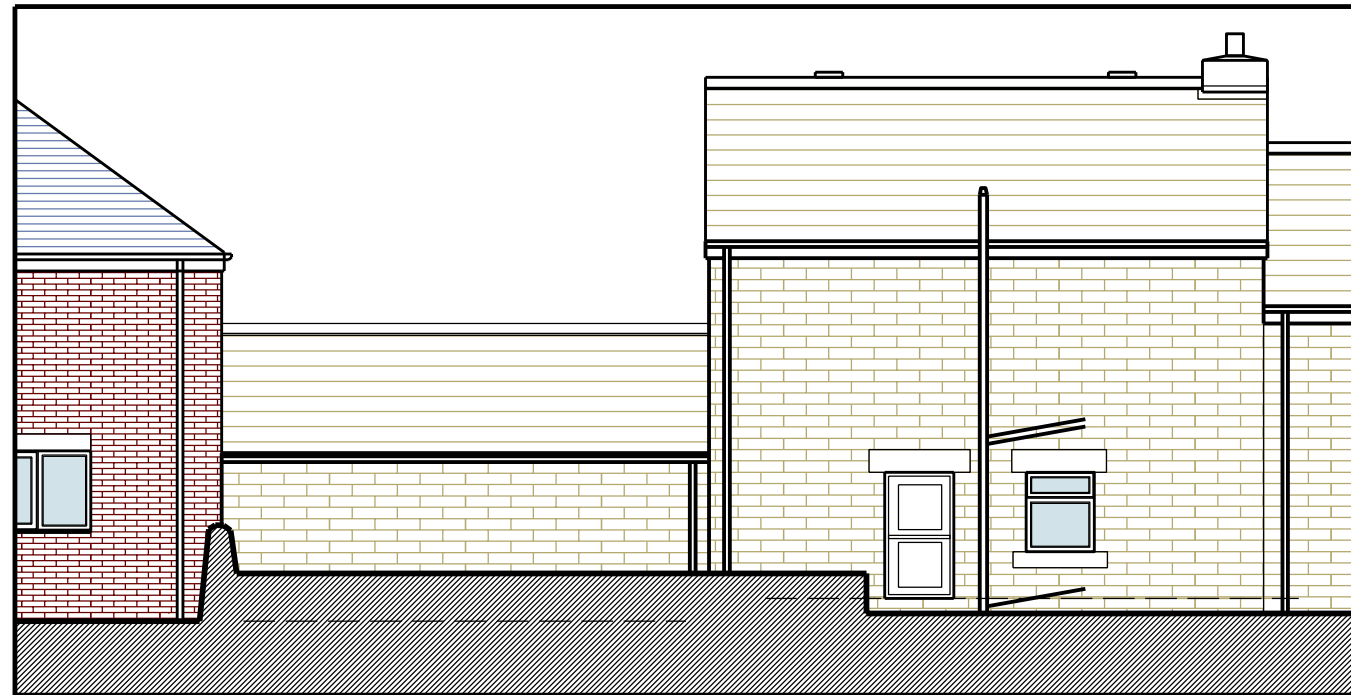

South Elevation - Existing



South Elevation - Proposed