

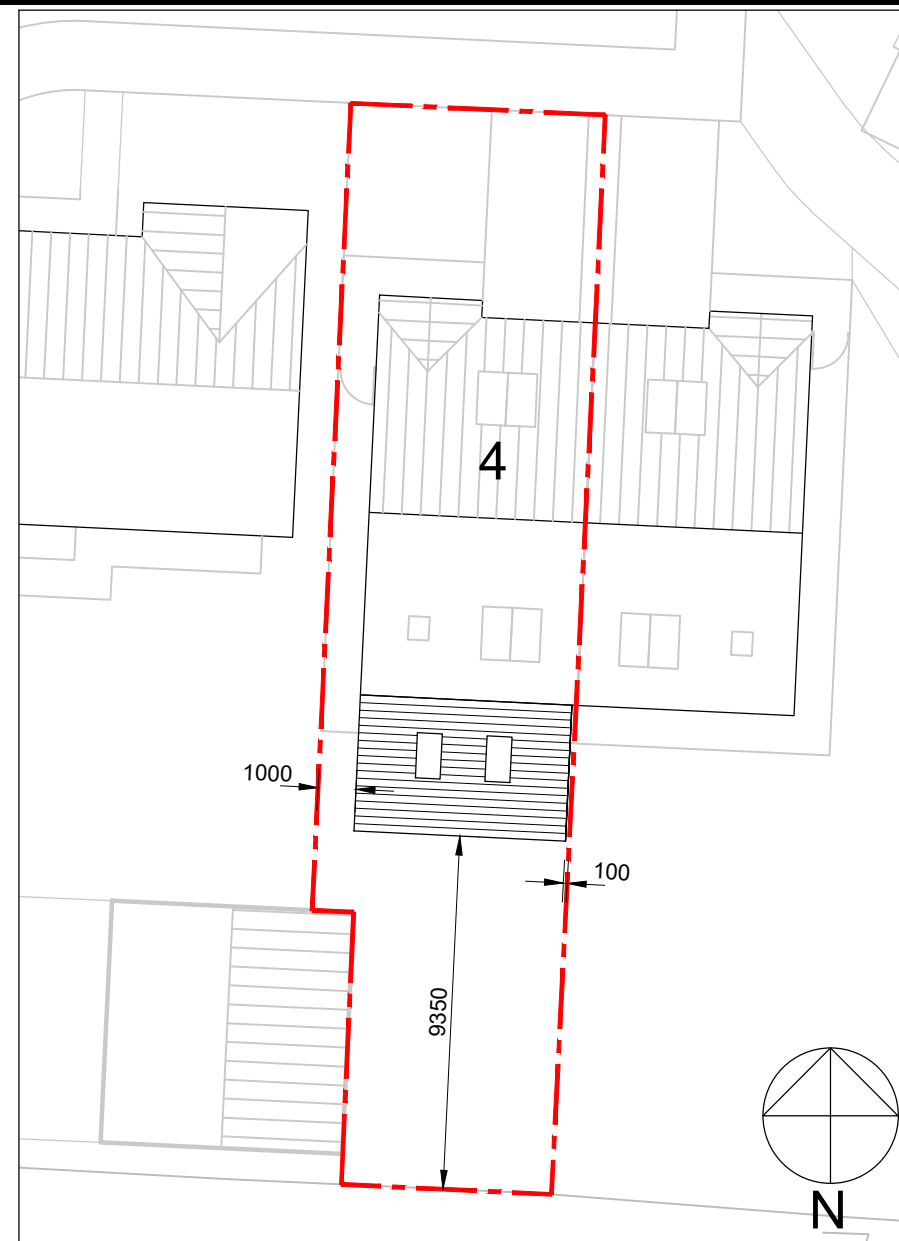


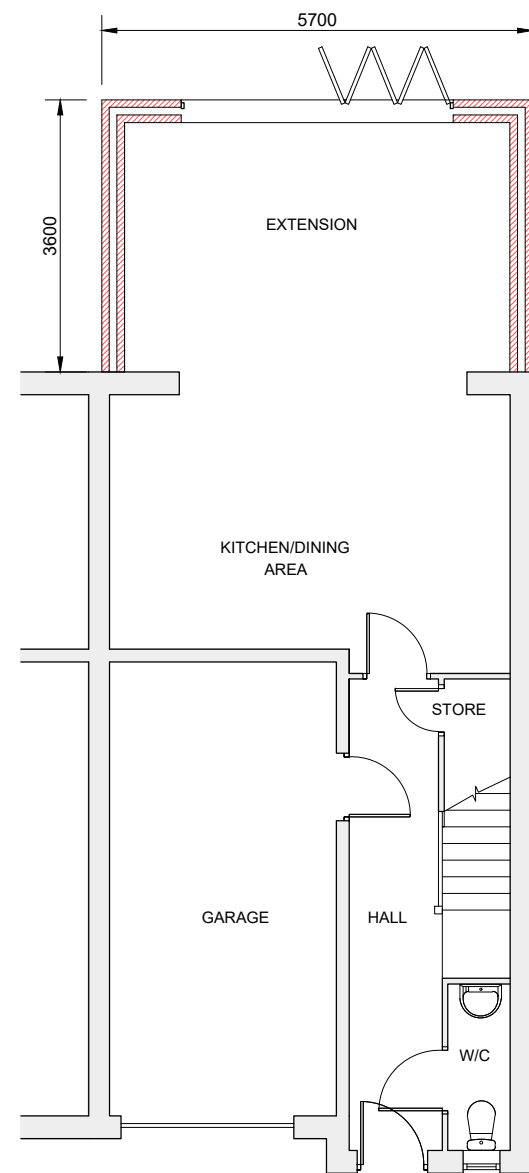

BUILDINGS SAFETY ACT 2022

FOR THE PURPOSES OF THE BUILDINGS SAFETY ACT 2022 LONGSIGHT DESIGN CONSULTANCY WILL ACT AS DESIGNER DURING DESIGN PHASE OF THE PROJECT. THESE OBLIGATIONS WILL TRANSFER TO EITHER THE CLIENT OR PRINCIPAL CONTRACTOR AT COMMENCEMENT OF THE CONSTRUCTION PHASE. THE CLIENT OR THE CONTRACTOR SHALL ENSURE THAT THE WORKS ARE CONSTRUCTED IN ACCORDANCE WITH THESE DRAWINGS.

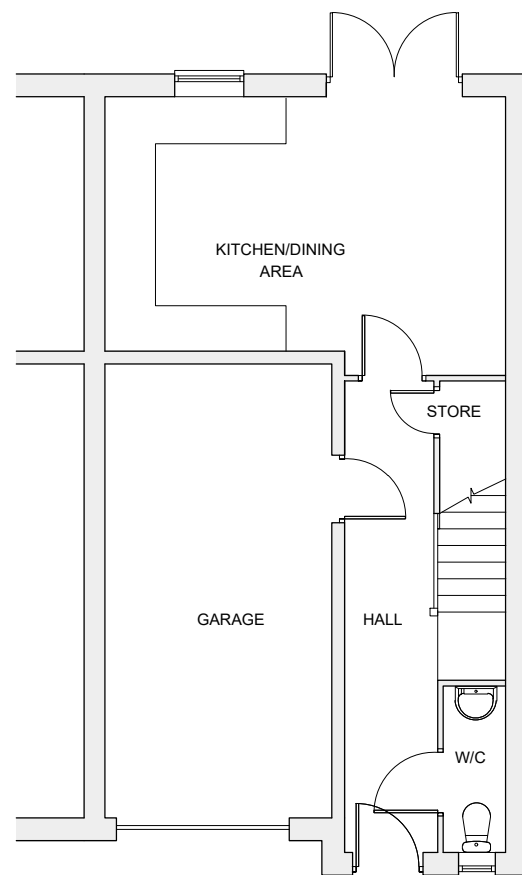

LONGSIGHT HOUSE, 258 SACKUP LANE, STAINCROSS
BARNSELY S75 5AX
TEL/FAX 01226 383038
EMAIL TONY.RUBINO@LONGSIGHTDESIGN.CO.UK

Site Address
4 WOOD VIEW GRANGE,
PENISTONE S36 9EG

Title
EXISTING & PROPOSED FLOOR
PLANS & SITE PLAN

Scale @ A3
AS SHOWN

Drawn by
AR

Drawing Number
LDC24-091-04

Revision
-