



FRONT ELEVATION




REAR ELEVATION

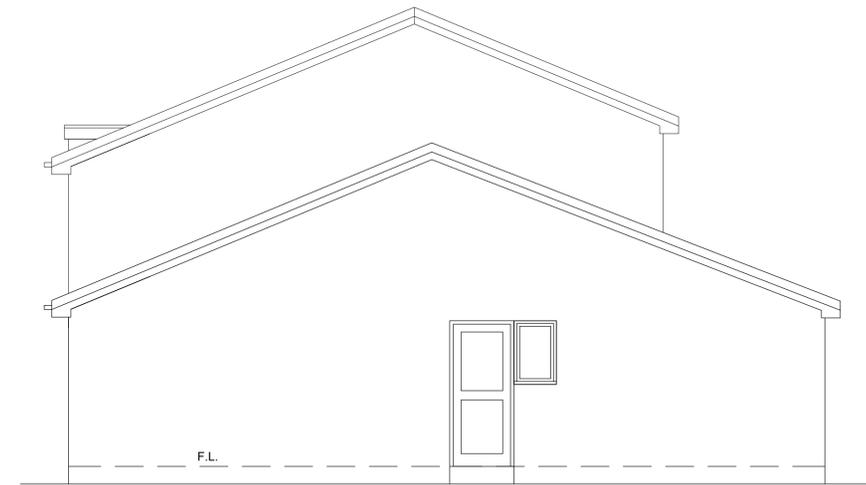

SIDE ELEVATION

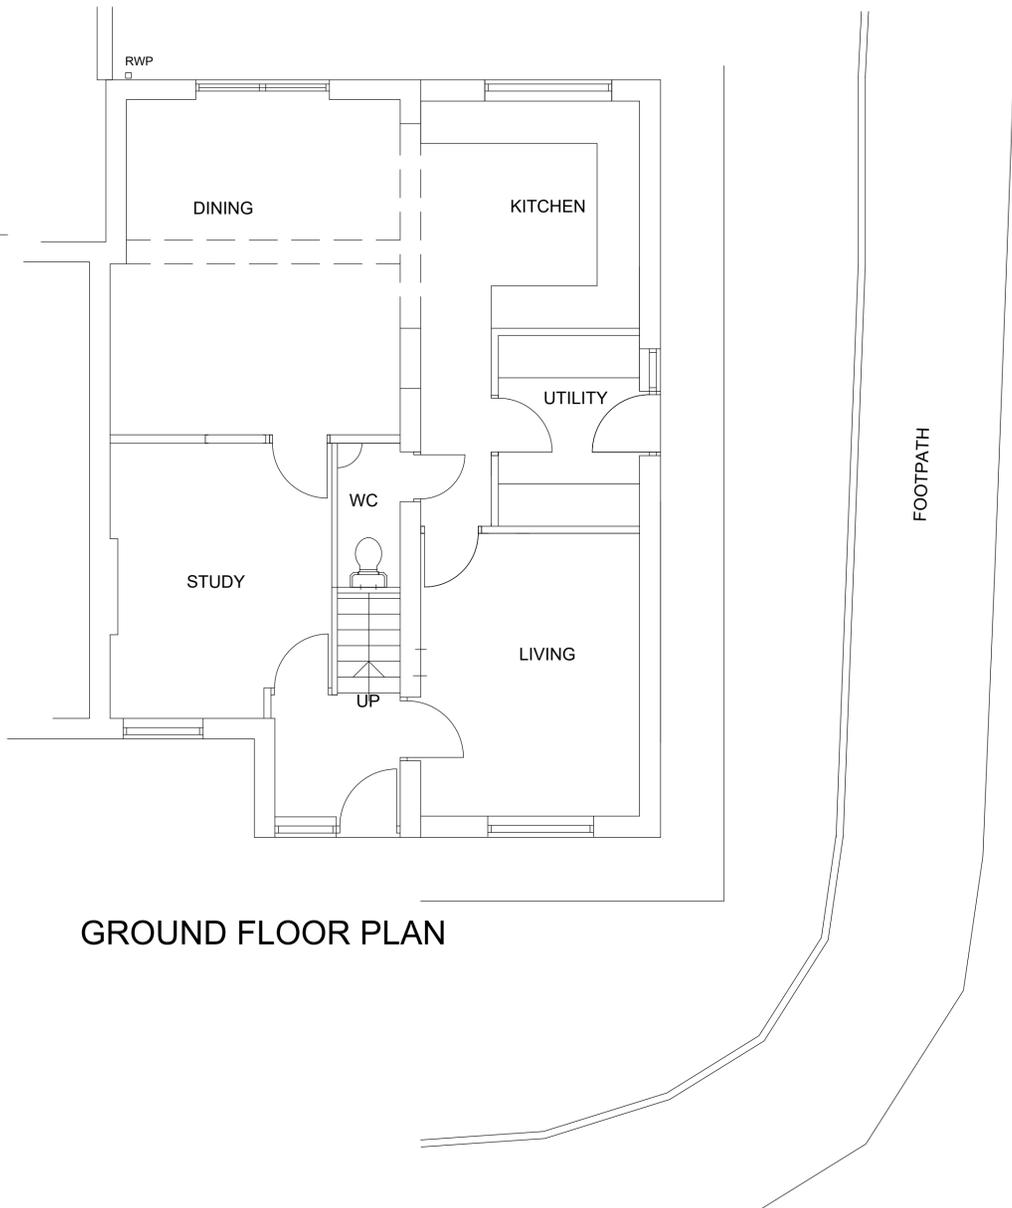

GROUND FLOOR PLAN

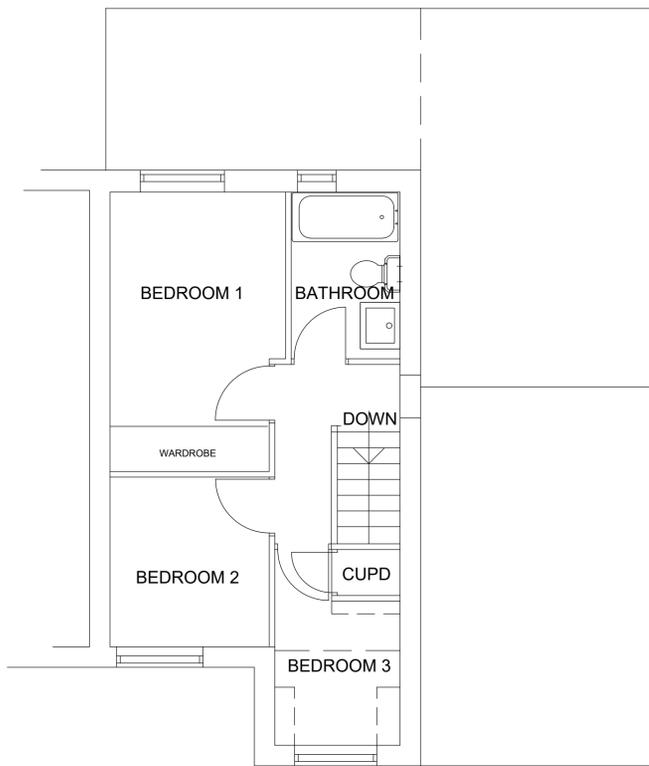

FIRST FLOOR PLAN



**AS EXISTING**

Project. 2 CLOVERLANDS DRIVE MAPPLEWELL BARNSELY		Client.	
Drawing Title. FLOOR PLANS AND ELEVATIONS AS EXISTING	Date. JULY 2025	Scale. 1:50 AT A1	
Ref. 25-01	Dwg. No. 01	Rev. A	

SHEET SIZE A1