
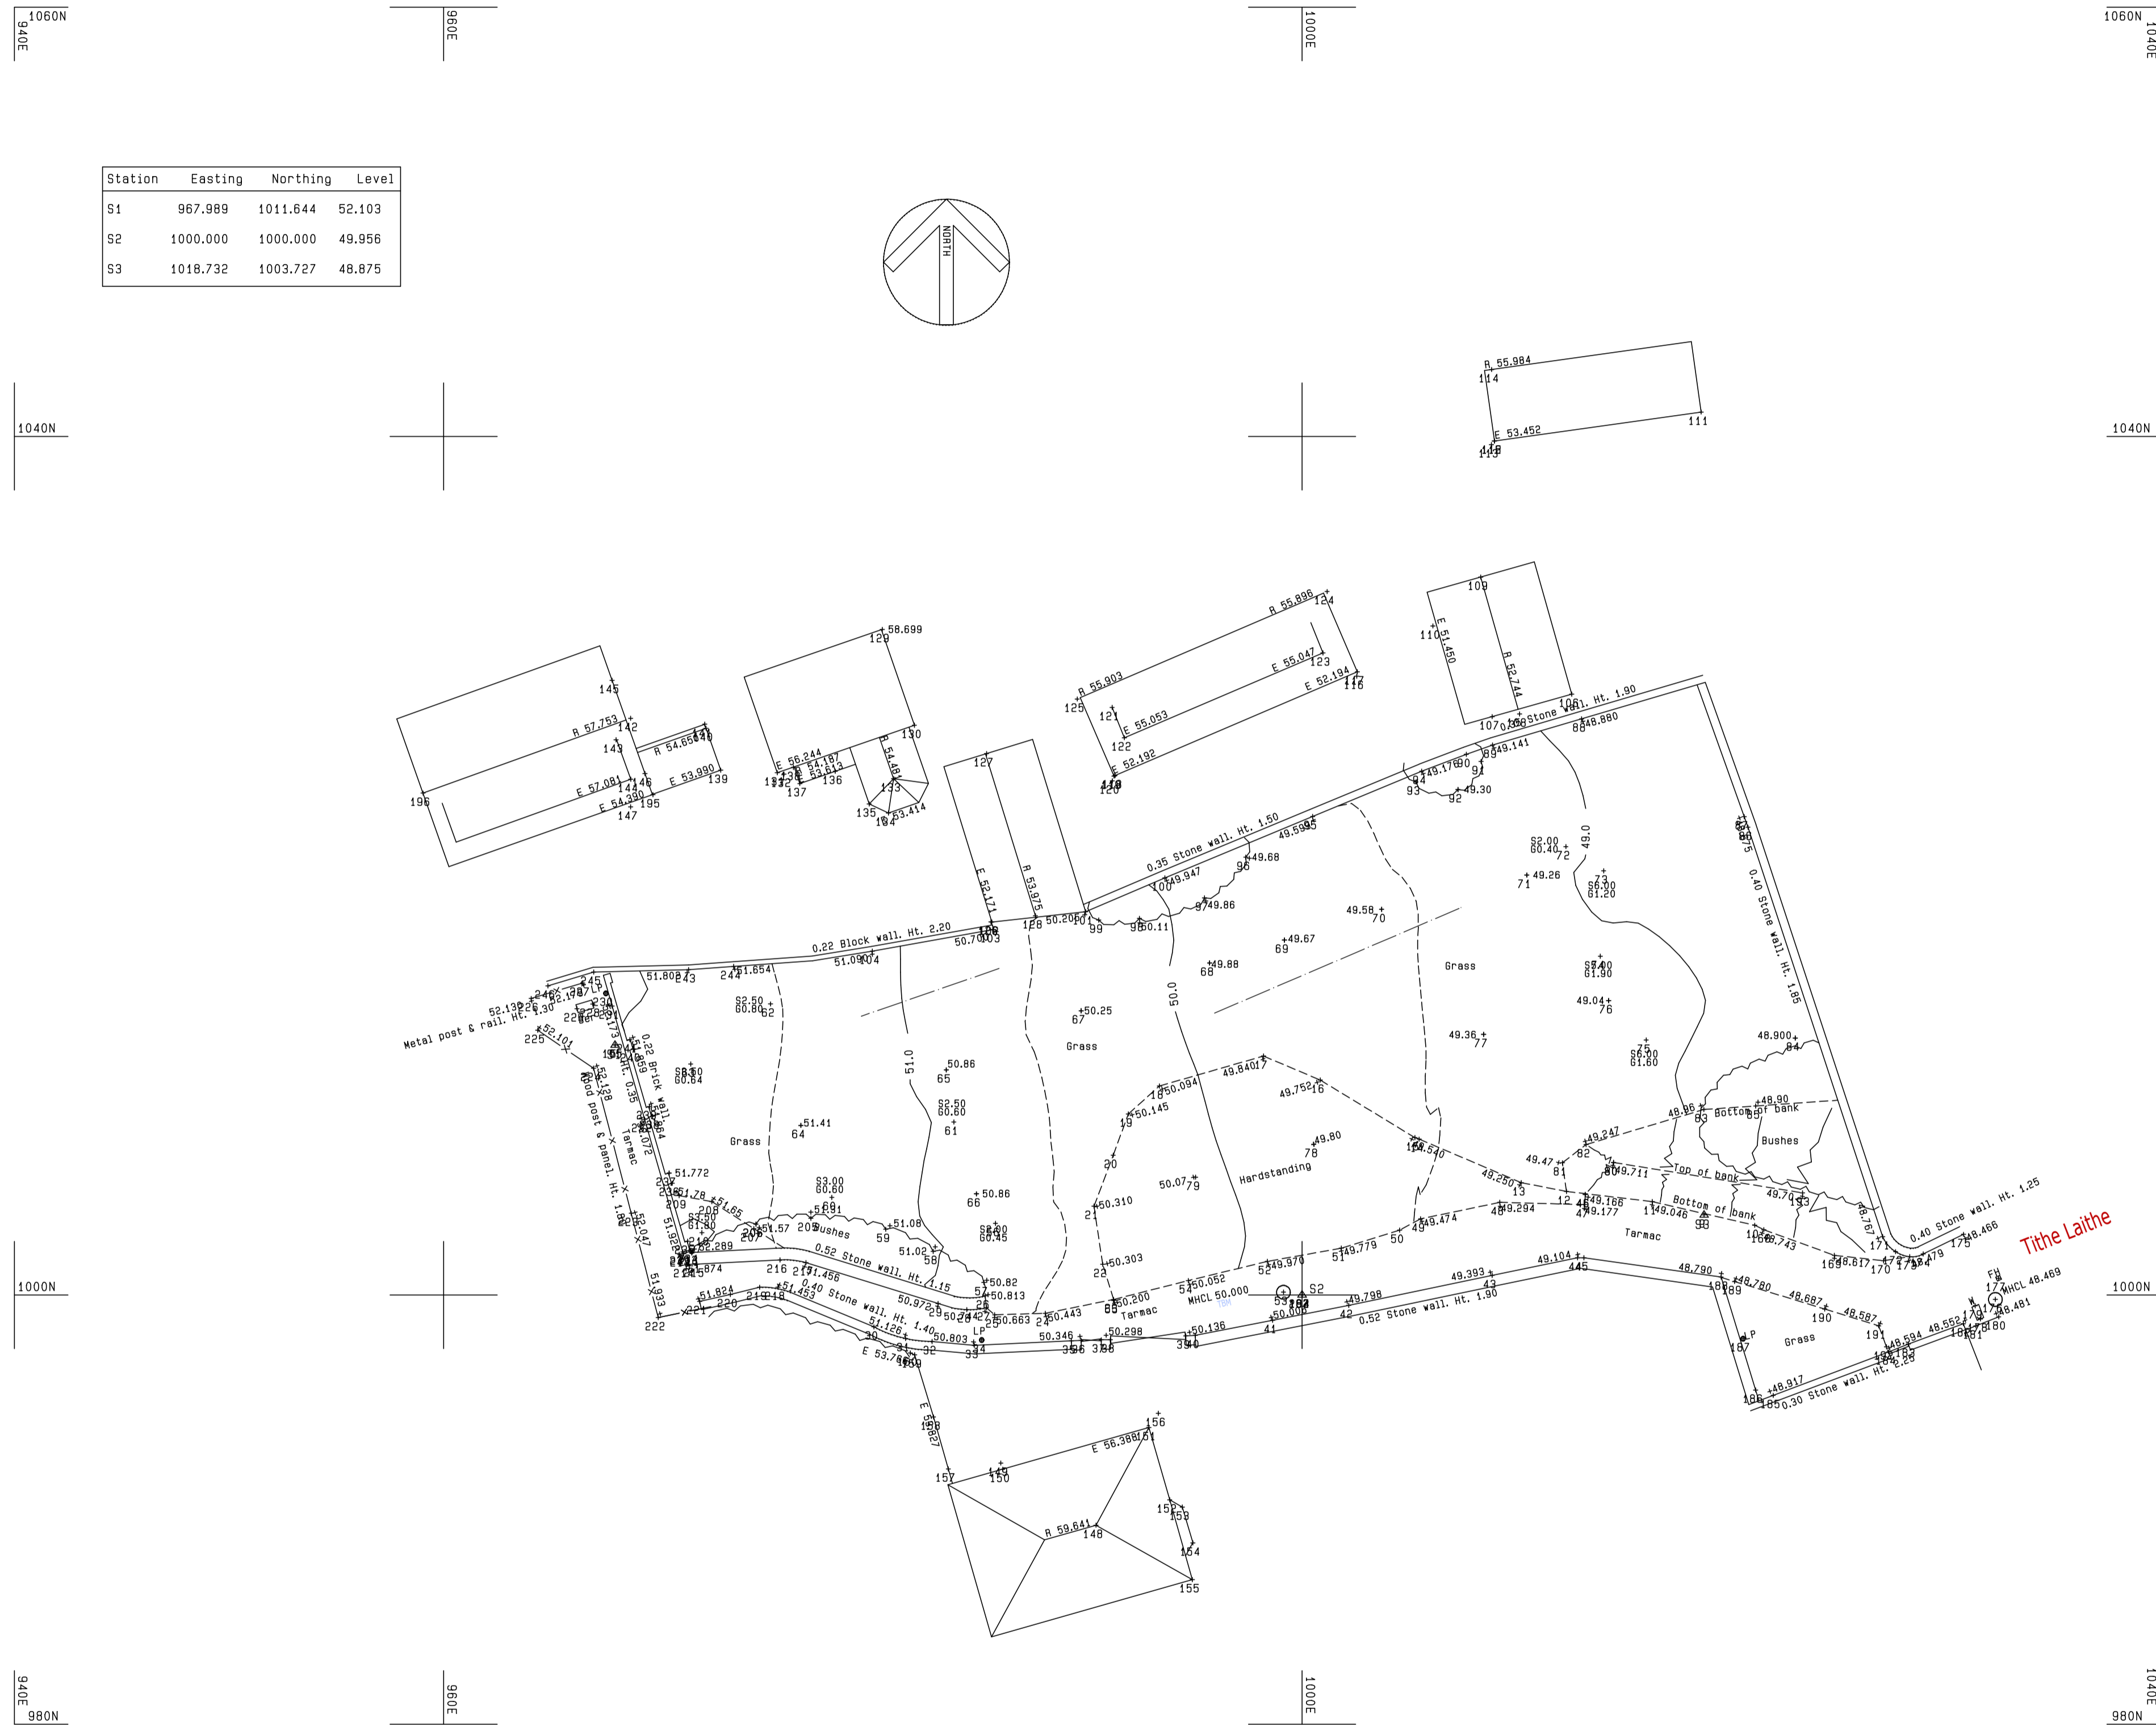


| Station | Easting | Northing | Level |
|---------|----------|----------|--------|
| S1 | 967.989 | 1011.644 | 52.103 |
| S2 | 1000.000 | 1000.000 | 49.956 |
| S3 | 1018.732 | 1003.727 | 48.875 |

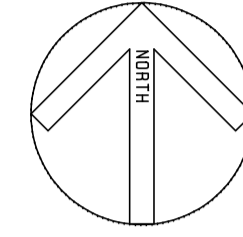

| | | | | |
|---------------------|-----------------------------|--|----------------|---|
| Survey Job No.S1093 | Scale 1/200 | Datum | Sheet 1 of 1 | Sheet Diagram |
| S1093 | Date of Survey July 2016 | GRID- Related to Local Grid - Station S2 Easting - 1000.000m Northing - 1000.000m | Surveyed by NT | SITE SURVEY TITHE LAITHE HOYLAND - BARNSELY |
| | | | Drawn by NT | |
| | | LEVEL- Related to TBM - See Plan Manhole - 50.000m | | |

SITE SURVEY
TITHE LAITHE
HOYLAND - BARNSELY

| LEGEND | |
|--------------------|--------|
| Manhole shown thus | □ MH |
| Inspection Cover | □ IC |
| Gully | — G |
| Lampost | o LP |
| Telegraph Pole | o TP |
| Electricity Pole | o EP |
| Road Signs | o RS |
| Traffic Light | o TL |
| British Telecom | o BT |
| Cable Television | o CATV |
| Fire Hydrant | o FH |
| Safety Valve | o SV |
| Stopcock Water | o SCW |
| Stopcock Gas | o SCG |
| Stoptrap | o ST |
| Unknown Service | o Ser |

| | |
|------------------------|------------------|
| Spot Level | +123.582 |
| Kerb Line | --- |
| Change in Surface | --- |
| Fence Line | Wood post & rail |
| Hedge Line | --- |
| Contours in interval | 10.00 |
| Contours 0.5m interval | --- |
| Tree Spread | 85.00 |
| Birth | 81.30 |
| Cover Level | CL 112.335 |
| Invert Level | IL 111.733 |
| Survey Station | △ S |

| | |
|------------------------------------|-----------|
| Floor Level | FL 10.907 |
| Height floor to structural soffits | FC 2.67 |
| Height floor to false ceiling | S 0.67 |
| Height of window | W 1.23 |
| Height of Door | D 1.98 |
| Height floor to underside of Beam | US 3.61 |
| Vent | V |
| Fall Pipe | FP |
| Sky Light | SL |
| Water Closet | WC |
| Sink | S |
| Boxes Column | BC |
| Shop fitting or cladding | --- |

TURNBULL SURVEYING
Land and Measured Building Surveying

No 1 Tankersley Lane, Hoyland Common, Barnsley
South Yorkshire, S74 0DR
Tel - 07446383774 Email - nick@turnbullsurveying.co.uk
www.turnbullsurveying.co.uk