


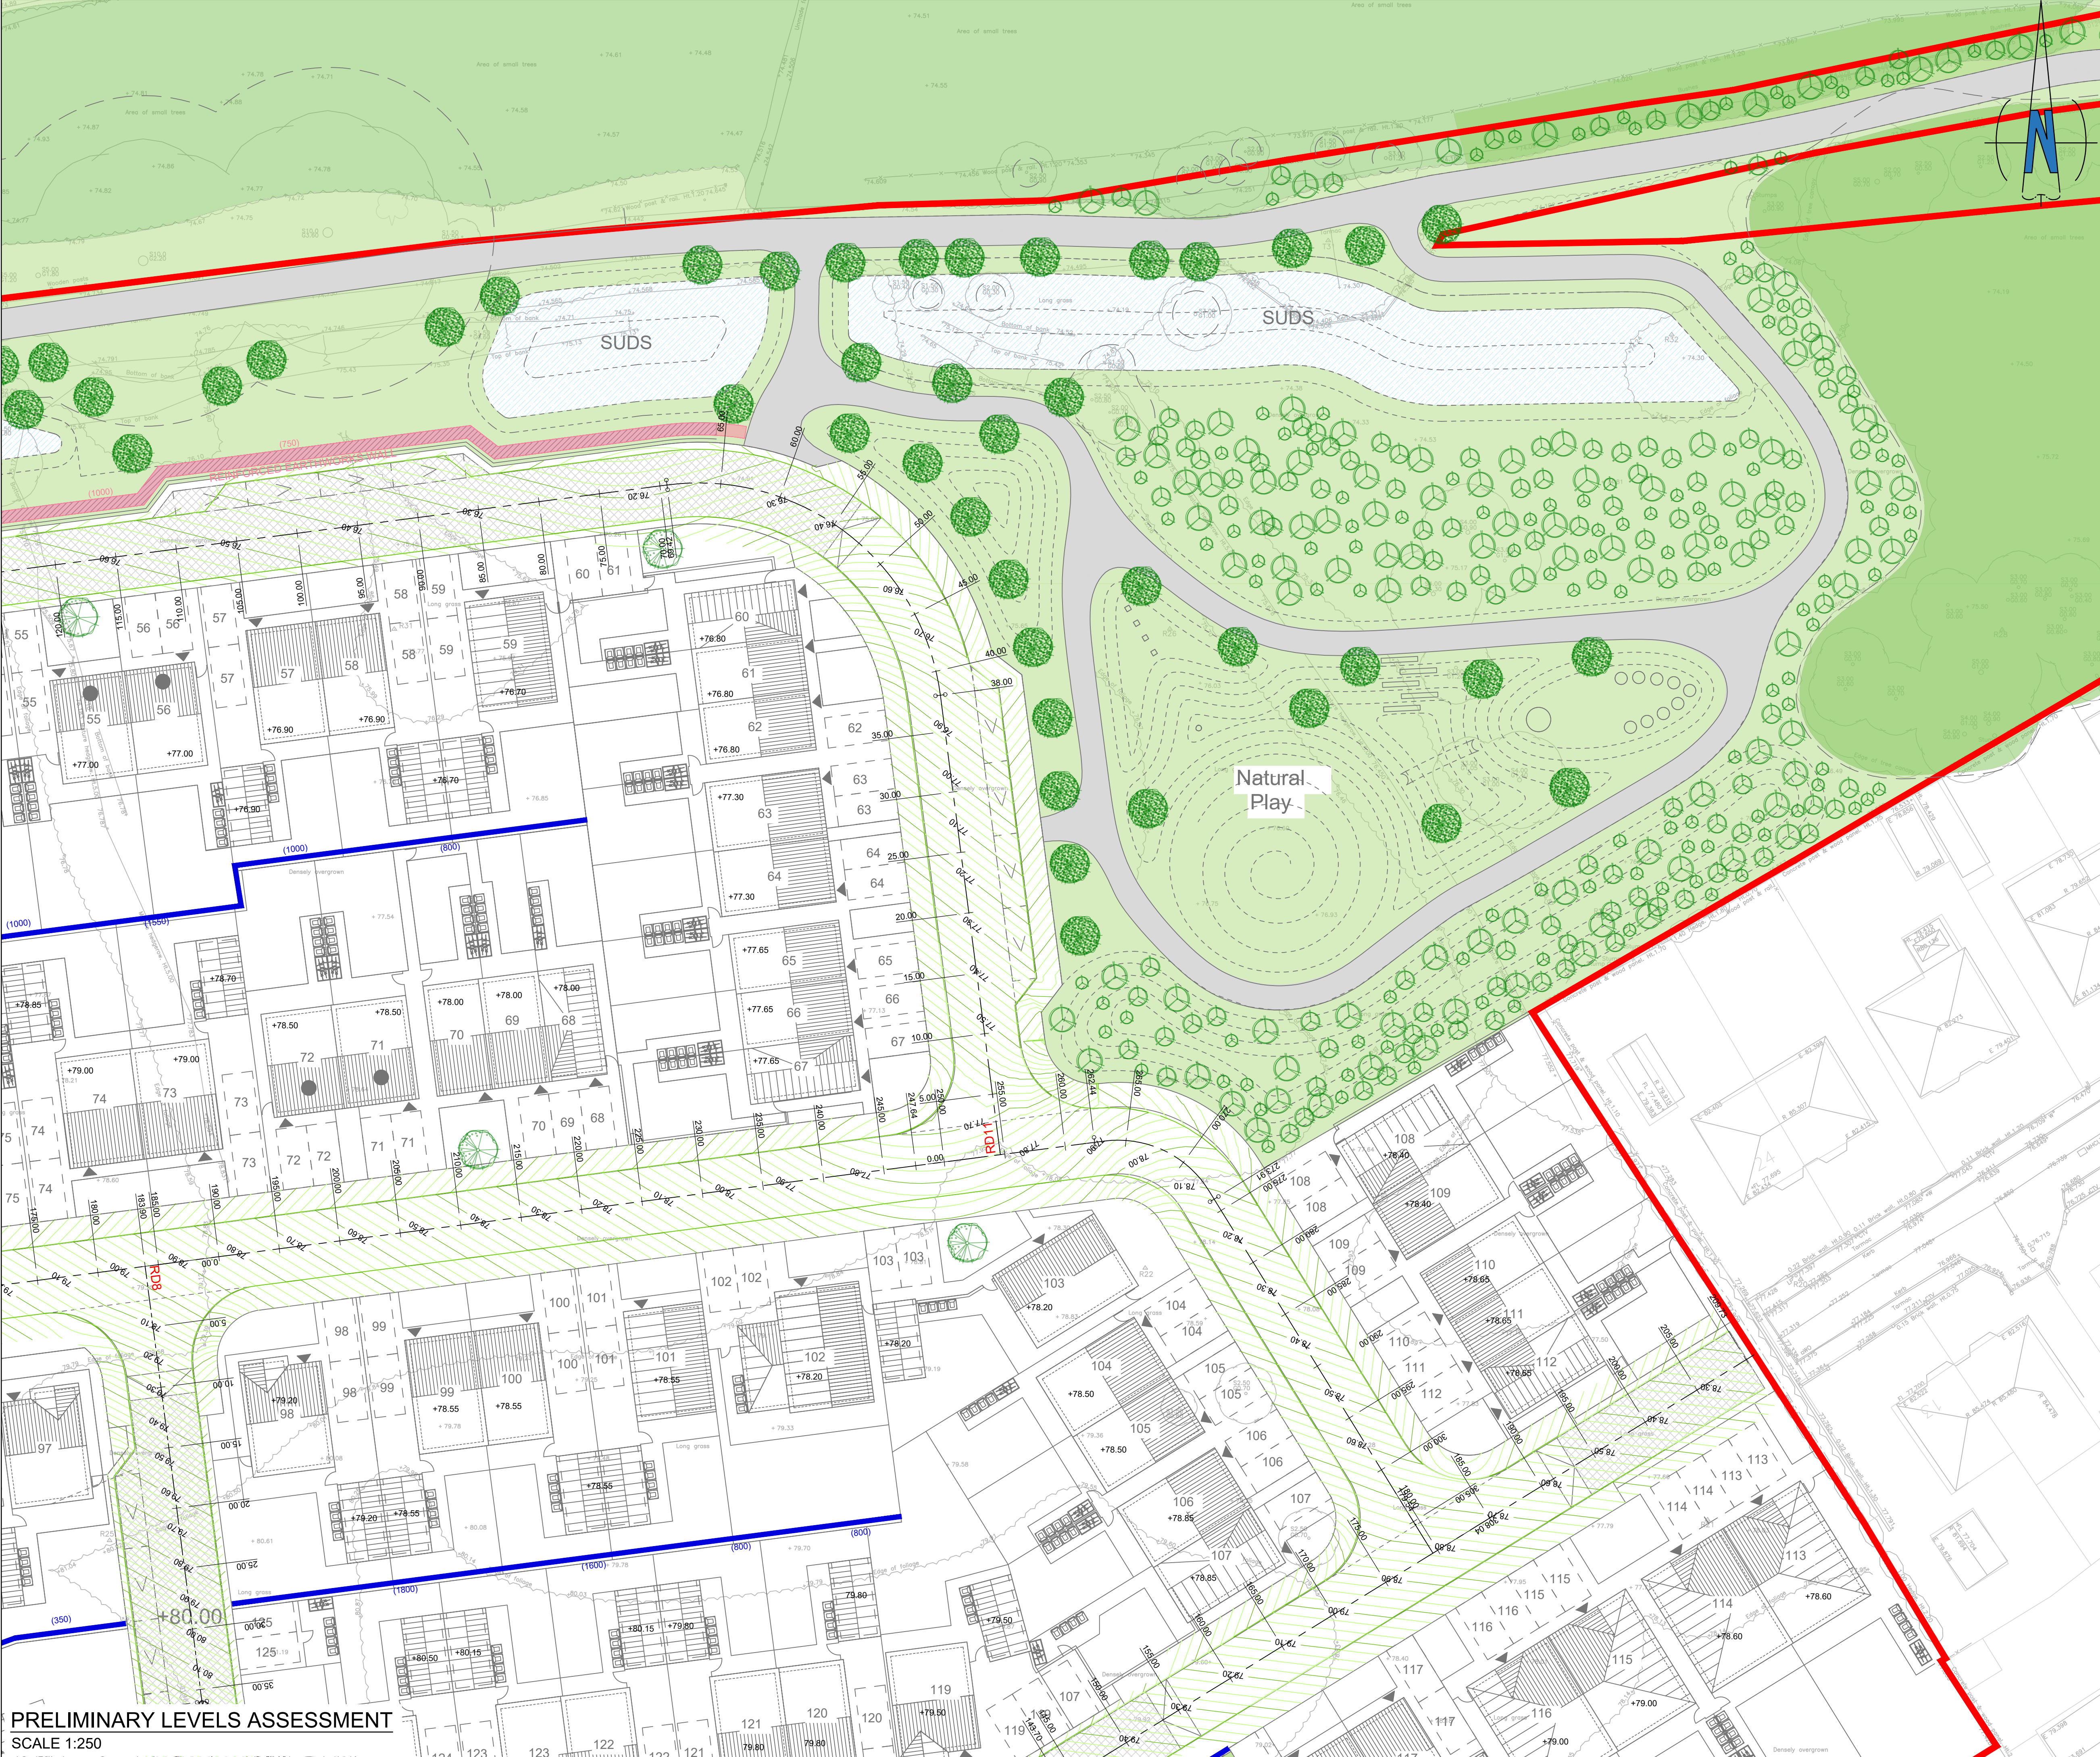

PRELIMINARY LEVELS ASSESSMENT
SCALE 1:250

NOTES:
1. This drawing is to be read in conjunction with all other relevant architect's, engineer's and specialist's drawings together with the appropriate specification.

KEY

DEVELOPMENT BOUNDARY

MAJOR CONTOUR (100mm)

MINOR CONTOUR 25mm

+ 80.000

FINISHED FLOOR LEVEL

(1500)

KING POST RETAINING WALL
& RETAINED HEIGHT

(1500)

REINFORCED EARTH RETAINING WALL
& RETAINED HEIGHT

(1500)

REINFORCED MASONRY RETAINING WALL
& RETAINED HEIGHT

JB	P3	PLANNING ISSUE	19/05/26
JB	P2	PLANNING ISSUE	08/05/26
JB	P1	FIRST ISSUE	01/03/26
Checked	Revisions	Description	Date
Client			
FENWOOD ESTATES			
Job Title			
LAND OFF CUDWORTH PARKWAY BARNLEY			
BRIGHT YOUNG The Media Centre, 7 Northumberland Street, Huddersfield, HD1 1RL Email: info@brightyoung.co.uk Web: www.brightyoung.co.uk Consulting Tel: 01484 487950 Limited Fax: 01484 603519			
Drawing Title			
PRELIMINARY LEVELS ASSESSMENT SHEET 2			
Scale 1:250	Date MARCH 26	Drawn ARJ	Checked JB
Drg No. BYC/XX/XX/DR/C/0602		Rev P3	