
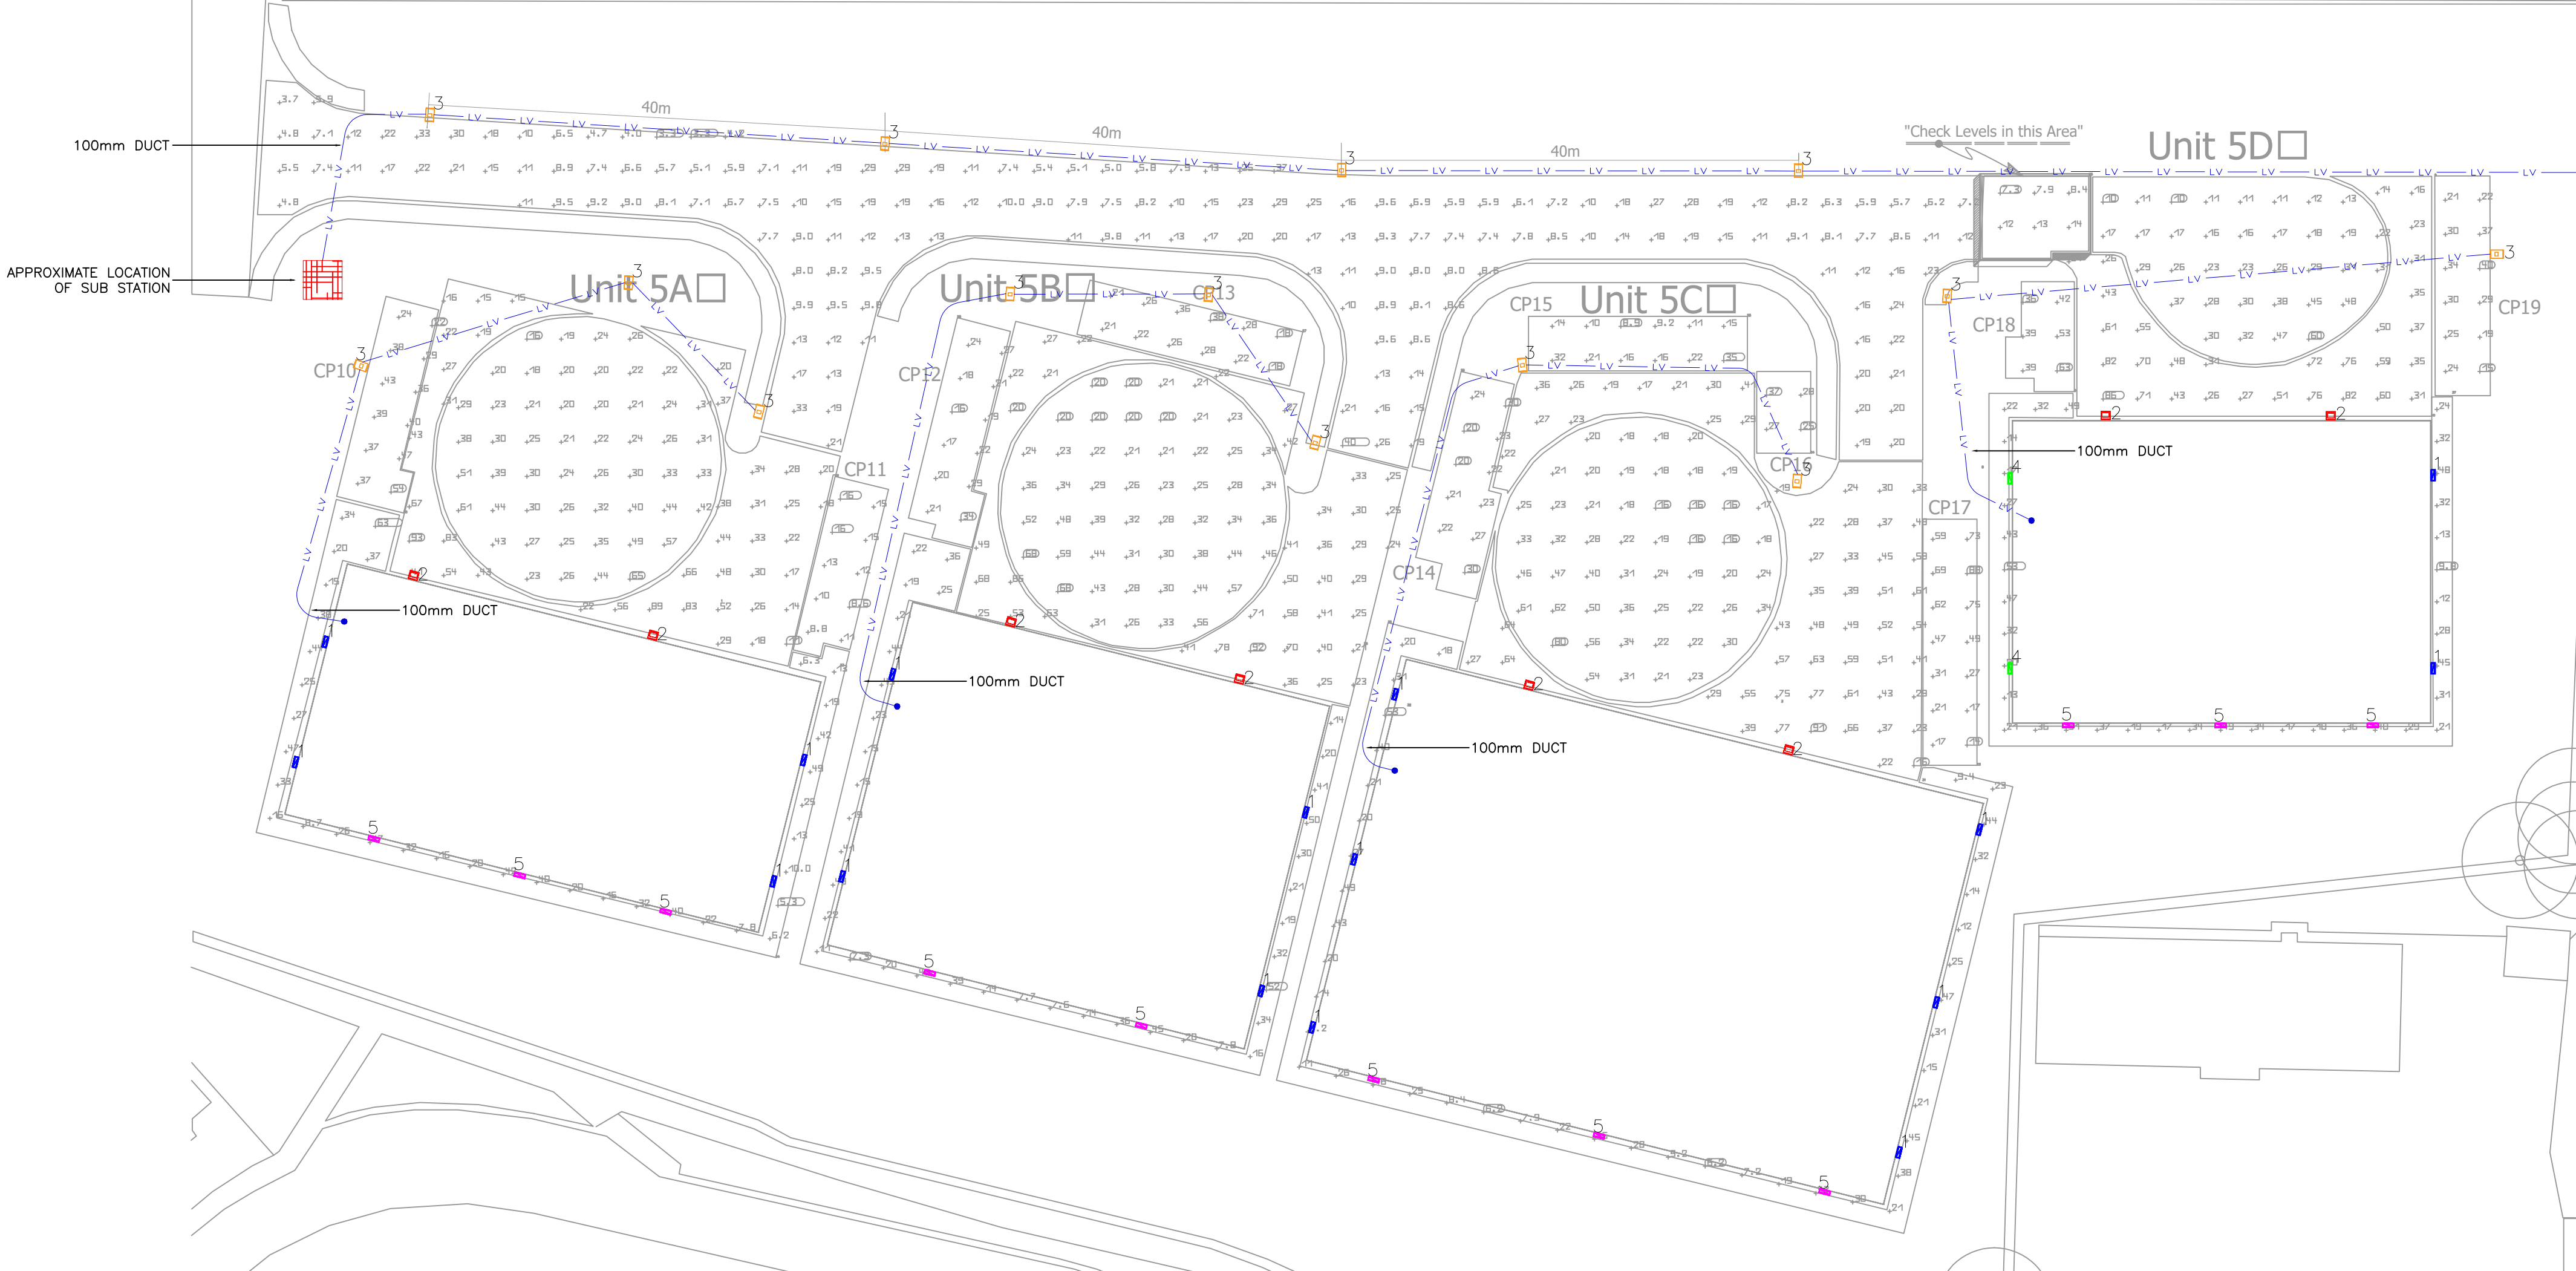


Luminaire list (Site 1)								
Index	Manufacturer	Article name	Item number	Fitting	Luminous flux	Maintenance factor	Connected load	Quantity
1	Performance in Lighting	MIMIK 20 CP/T2 24W 4000K AN3 EM3P	304397	1xMIMIK20 24W 4K T2 EM3	1928 lm	0.80	24 W	26 (ALL AT 4m)
2	SBP	GUELL 2,5/A40/W175 40K94 1-10V	306200	1x306200	19364 lm	0.80	159 W	11 (ALL AT 8m, WALL MOUNTED)
3	Performance in Lighting	LYRA 20/SR-T2 8-40K-90/70W	06109390	1x6109390	7011 lm	0.80	67 W	27 (ALL AT 6m, COLUMN MOUNTED)
4	Prisma	MIMIK 20 LED T4 21W 4000K EM3P	304409	1xMMK20 21W4K T4 EMPK	1836 lm	0.80	21 W	6 (ALL AT 4m)
5	PIL	MIMIK 20 LED T2 21W 4000K	304420	1xMIMIK20 21W4K T2	1928 Lm	0.80	21 W	11 (ALL AT 4m)

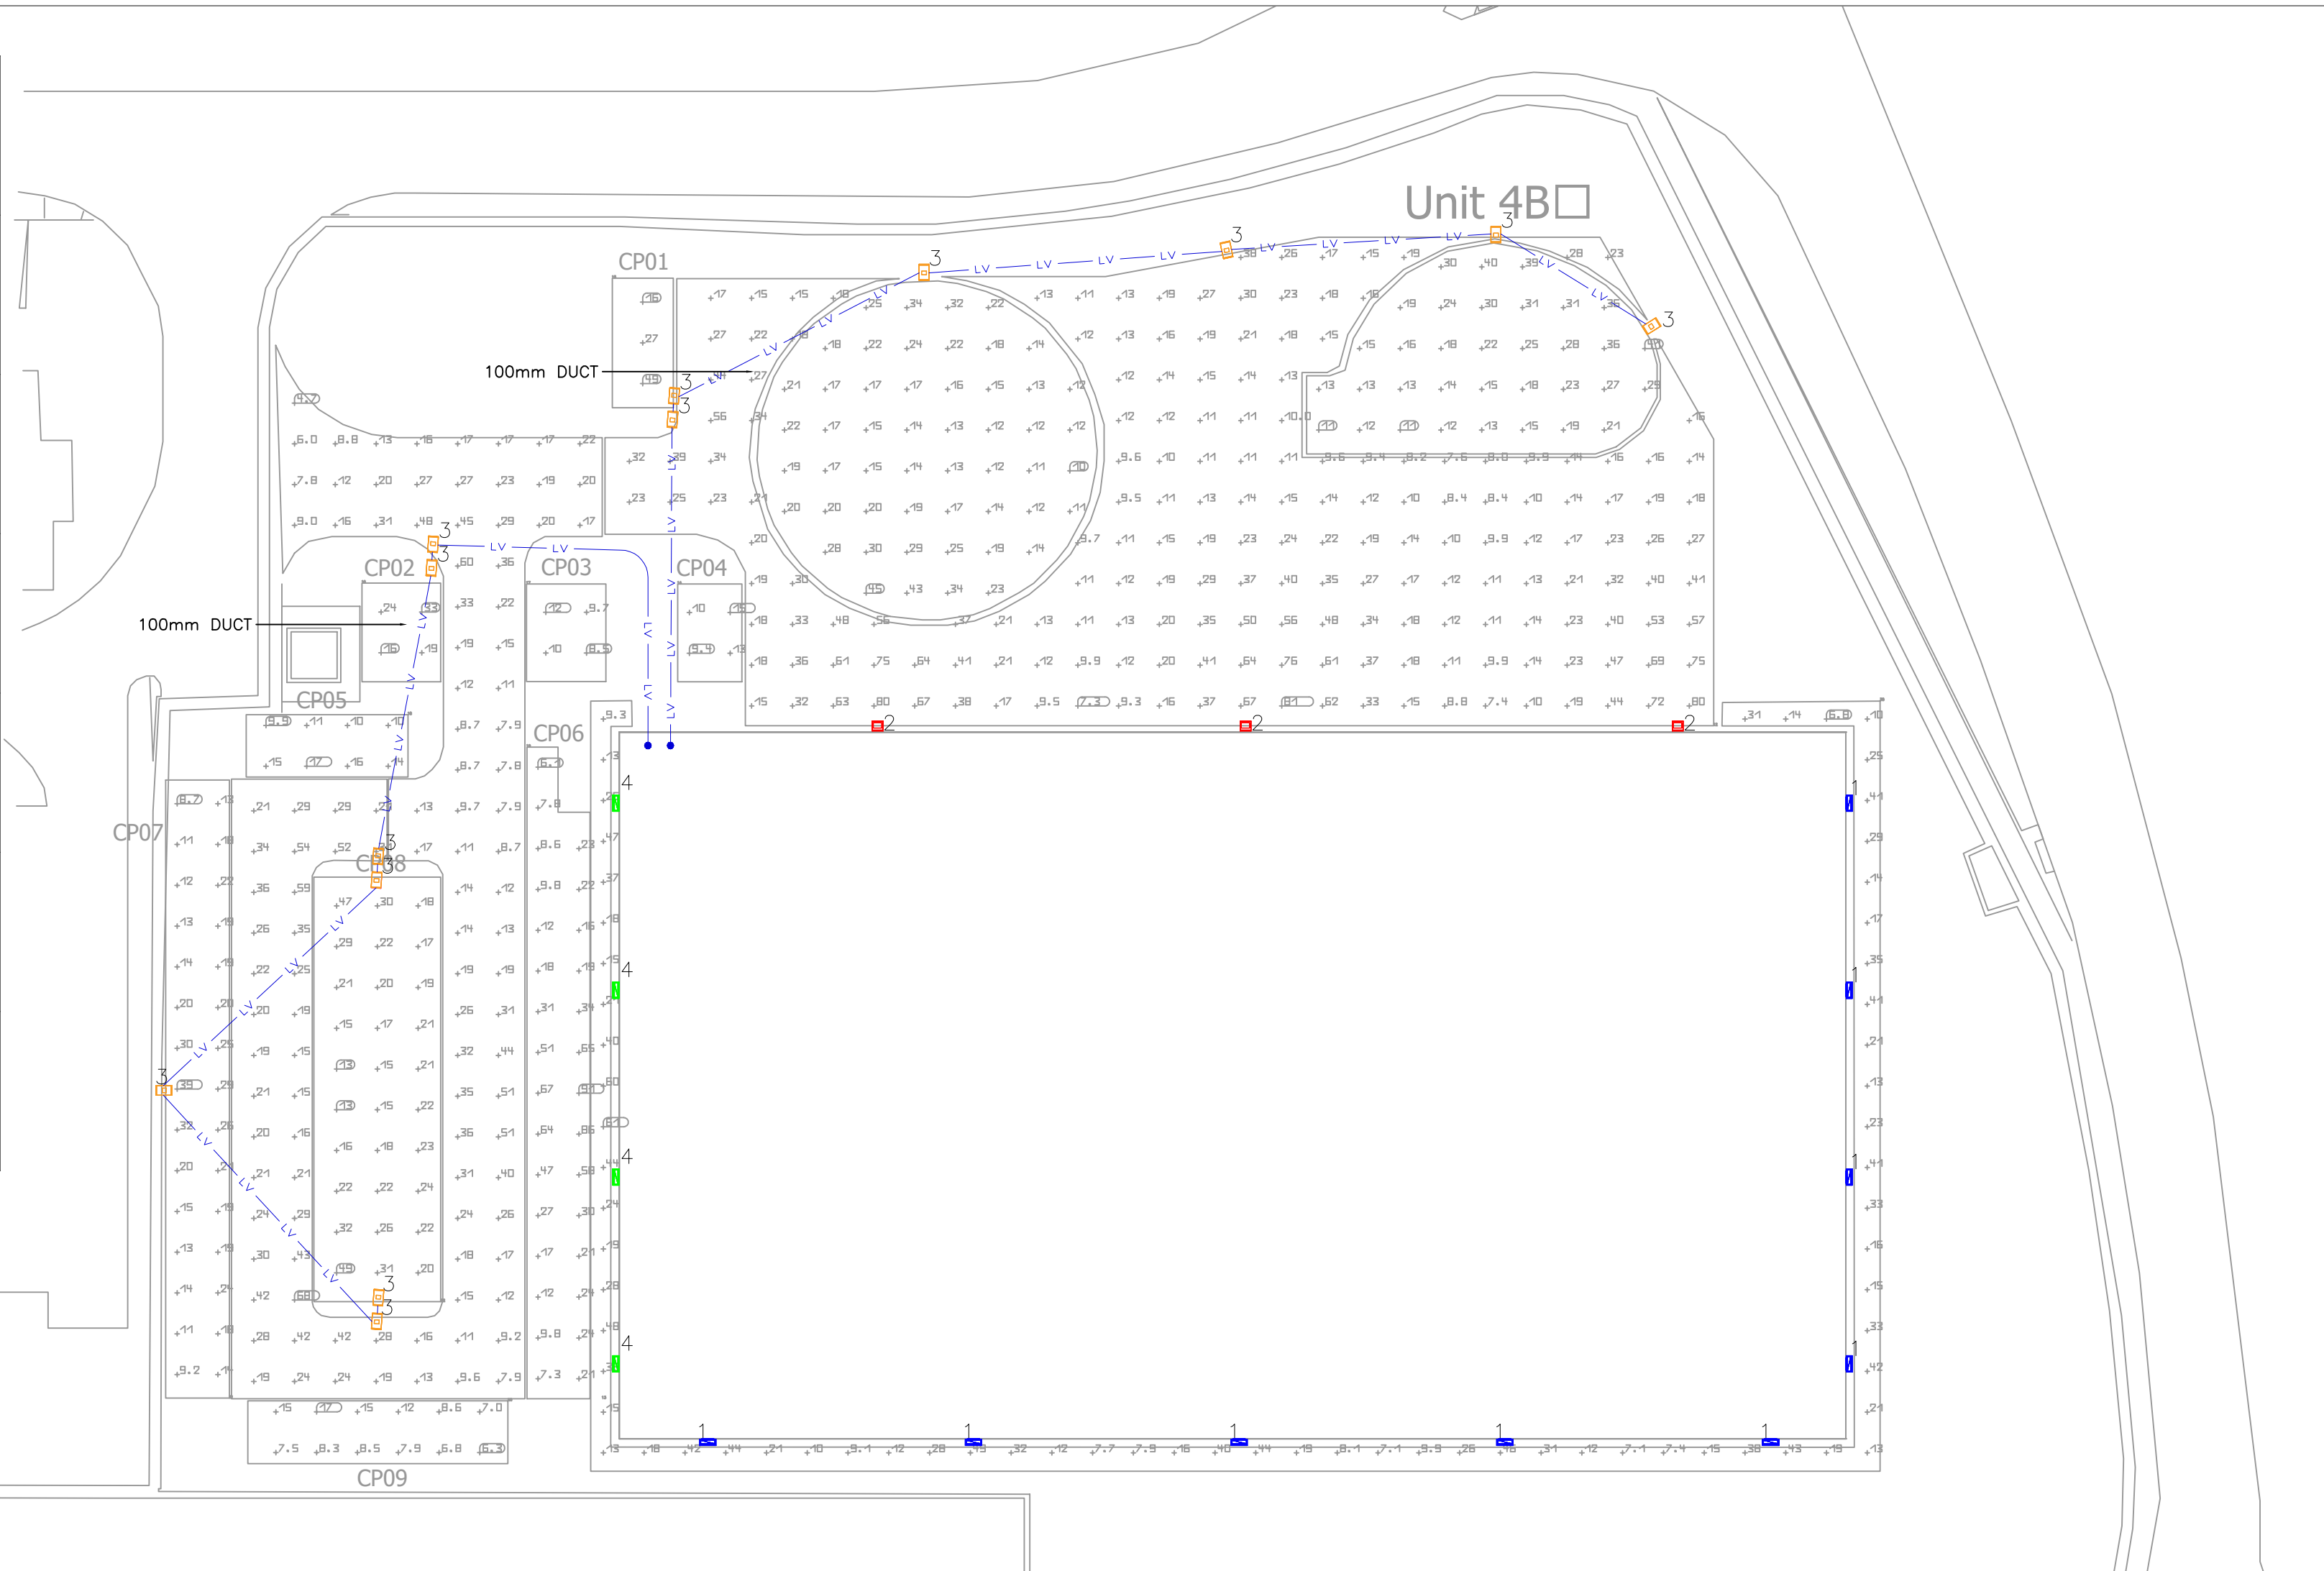

B	29.11.19	SW	Construction Issue
A	4.11.19	SW	Updated as per comments
Rev.	Date	By	Amendments
© copyright			
brook&Mayo			
Unit 5, Deepdale Enterprise Park, Nettleham, LN2 2LL			
Telephone: (01522) 686851			
E-Mail: info@brookandmayo.co.uk			
Website: www.brookandmayo.co.uk			
Client: GF TOMLINSON			
Job Title: ASHROYD BUSINESS PARK JUNCTION 36 M1 BARNLEY S74 9SB			
Drawing Title: EXTERNAL LIGHTING			
Scale: 1: 400 @ A1		Date: 12.09.2019	
Drawn by: SW		Checked by:	
Drawing Number: 120378_18		Rev. B	